



DESIGN PROPOSAL

**PROJECT ID :
CASABAYU, CYBERSOUTH**

Property of:

QARIDH GROUP SDN. BHD.(1308555-H)
QARIDH ENTERPRISE (NS0157144-K)



CANTIKWALL
DESIGN & BUILD

REV.0B (JAN 2024)
Private & Confidential

01

PERSPECTIVE VIEWS





Notes:

Project:
CASABAYU,
CYBERSOUTH

Title:
LIVING AREA

Drawn by	CW
----------	----

Checked by	AFA
------------	-----

Scale	-
-------	---

DWG	ID-01-01
-----	----------





Notes:

Project:
CASABAYU,
CYBERSOUTH

Title:
LIVING AREA

Drawn by CW

Checked by AFA

Scale -

DWG ID-01-02





Notes:

Project:
**CASABAYU,
CYBERSOUTH**

Title:
LIVING AREA

Drawn by	CW
----------	-----------

Checked by	AFA
------------	------------

Scale	-
-------	---

DWG	ID-01-03
-----	----------





Notes:

Project:
CASABAYU,
CYBERSOUTH

Title:
LIVING AREA

Drawn by	CW
----------	----

Checked by	AFA
------------	-----

Scale	-
-------	---

DWG	ID-01-04
-----	----------





Notes:

Project:
CASABAYU,
CYBERSOUTH

Title:
LIVING AREA

Drawn by	CW
Checked by	AFA
Scale	-
DWG	ID-01-05





Notes:

Project:
CASABAYU,
CYBERSOUTH

Title:
LIVING AREA

Drawn by CW

Checked by AFA

Scale -

DWG ID-01-06





Notes:

Project:
CASABAYU,
CYBERSOUTH

Title:
LIVING AREA

Drawn by	CW
----------	----

Checked by	AFA
------------	-----

Scale	-
-------	---

DWG	ID-01-07
-----	----------





Notes:

Project:
CASABAYU,
CYBERSOUTH

Title:
LIVING AREA

Drawn by	CW
----------	----

Checked by	AFA
------------	-----

Scale	-
-------	---

DWG	ID-01-08
-----	----------





Notes:

Project:
CASABAYU,
CYBERSOUTH

Title:
WALK-IN WARDROBE

Drawn by	CW
----------	----

Checked by	AFA
------------	-----

Scale	-
-------	---

DWG	ID-01-09
-----	----------





Notes:

Project:
CASABAYU,
CYBERSOUTH

Title:
WALK-IN WARDROBE

Drawn by	CW
----------	----

Checked by	AFA
------------	-----

Scale	-
-------	---

DWG	ID-01-10
-----	----------





Notes:

Project:
CASABAYU,
CYBERSOUTH

Title:
WALK-IN WARDROBE

Drawn by	CW
Checked by	AFA
Scale	-
DWG	ID-01-11





Notes:

Project:
CASABAYU,
CYBERSOUTH

Title:
WALK-IN WARDROBE

Drawn by	CW
----------	----

Checked by	AFA
------------	-----

Scale	-
-------	---

DWG	ID-01-12
-----	----------





Notes:

Project:
CASABAYU,
CYBERSOUTH

Title:
WALK-IN WARDROBE
(IRON BOARD - CLOSE)

Drawn by CW

Checked by AFA

Scale -

DWG ID-01-13





Notes:

Project:
CASABAYU,
CYBERSOUTH

Title:
**WALK-IN WARDROBE
(IRON BOARD - OPEN)**

Drawn by **CW**

Checked by **AFA**

Scale -

DWG ID-01-14





Notes:

Project:
CASABAYU,
CYBERSOUTH

Title:
KITCHEN

Drawn by	CW
----------	-----------

Checked by	AFA
------------	------------

Scale	-
-------	---

DWG	ID-01-15
-----	----------





Notes:

Project:
CASABAYU,
CYBERSOUTH

Title:
KITCHEN

Drawn by	CW
----------	----

Checked by	AFA
------------	-----

Scale	-
-------	---

DWG	ID-01-16
-----	----------





Notes:

Project:
CASABAYU,
CYBERSOUTH

Title:
KITCHEN

Drawn by	CW
----------	----

Checked by	AFA
------------	-----

Scale	-
-------	---

DWG	ID-01-17
-----	----------





Notes:

Project:
CASABAYU,
CYBERSOUTH

Title:
KITCHEN

Drawn by CW

Checked by AFA

Scale -

DWG ID-01-18





Notes:

Project:
CASABAYU,
CYBERSOUTH

Title:
KITCHEN

Drawn by CW

Checked by AFA

Scale -

DWG ID-01-19





Notes:

Project:
CASABAYU,
CYBERSOUTH

Title:
KITCHEN

Drawn by	CW
Checked by	AFA
Scale	-
DWG	ID-01-20





Notes:

Project:
CASABAYU,
CYBERSOUTH

Title:
KITCHEN

Drawn by	CW
----------	----

Checked by	AFA
------------	-----

Scale	-
-------	---

DWG	ID-01-21
-----	----------




02

FLOOR PLAN DRAWING



CANTIKWALL

FURNITURE LAYOUT PLAN
SCALE 1:100

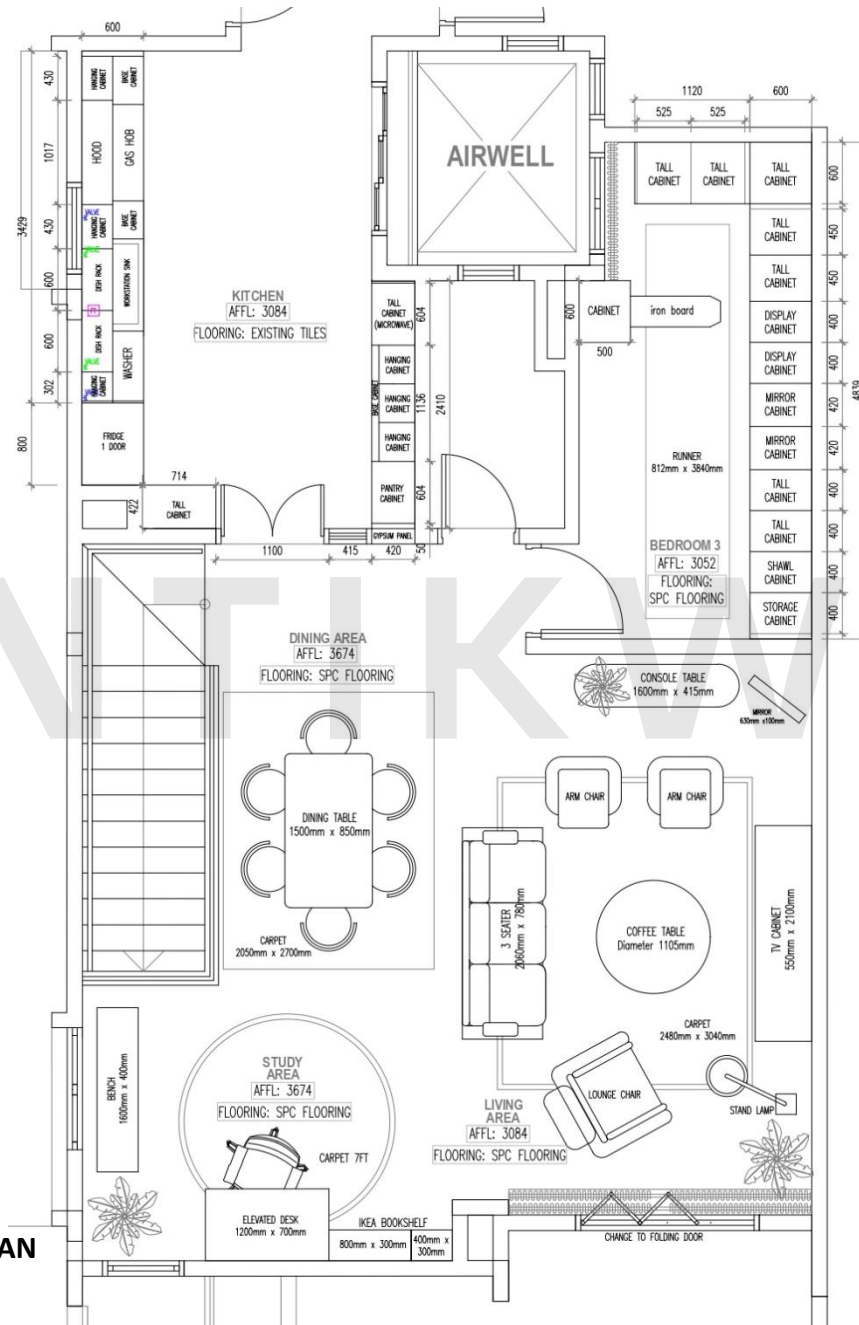

LEGEND

- DEMOLISH
- EXISTING/MAINTAIN
- NEW

Notes:

Project:
**CASABAYU,
CYBERSOUTH**

Title:
**FURNITURE LAYOUT
PLAN (FLP)**

Drawn by **CW**

Checked by **AFA**

Scale **-**

DWG **ID-02-01**



03

REFLECTED CEILING PLAN(RCP)




SYMBOL	DESCRIPTION
	WALL LIGHT
	CHANDELIER LIGHT
	SURFACE DOWNLIGHT 10W
	CEILING FAN
	PENDANT LIGHT
	LED EYEBALL 10W (110mm)
	DOUBLE EYEBALL 8W
	AIR CONDITIONER
	LED LIGHT
	SWITCHES
	SOCKET

LEGEND

- DEMOLISH
- EXISTING/MAINTAIN
- NEW

REFLECTED CEILING PLAN
SCALE 1:100

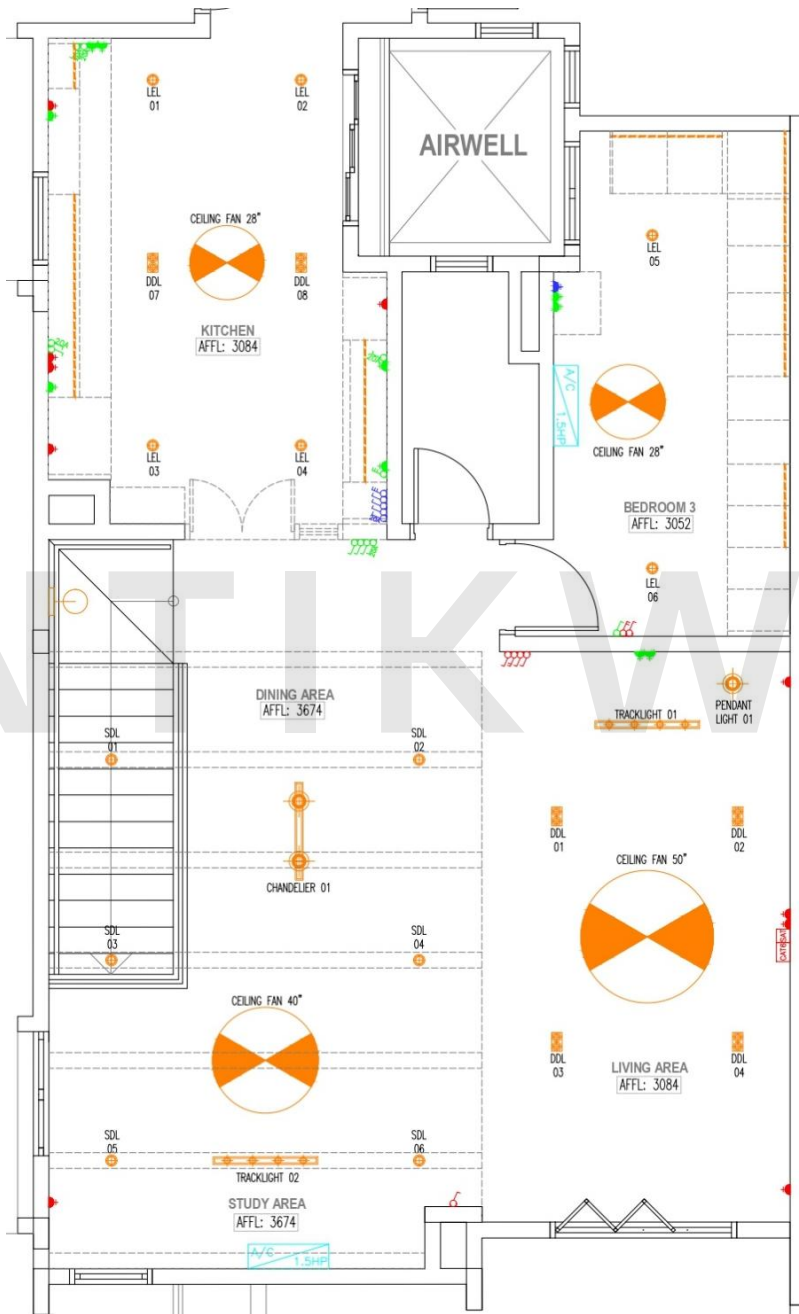

Notes:

Project:
**CASABAYU,
CYBERSOUTH**

Title:
**REFLECTED CEILING
PLAN (RCP)**

Drawn by **CW**


Checked by **AFA**

Scale -

DWG ID-03-01



CANTIKWALL

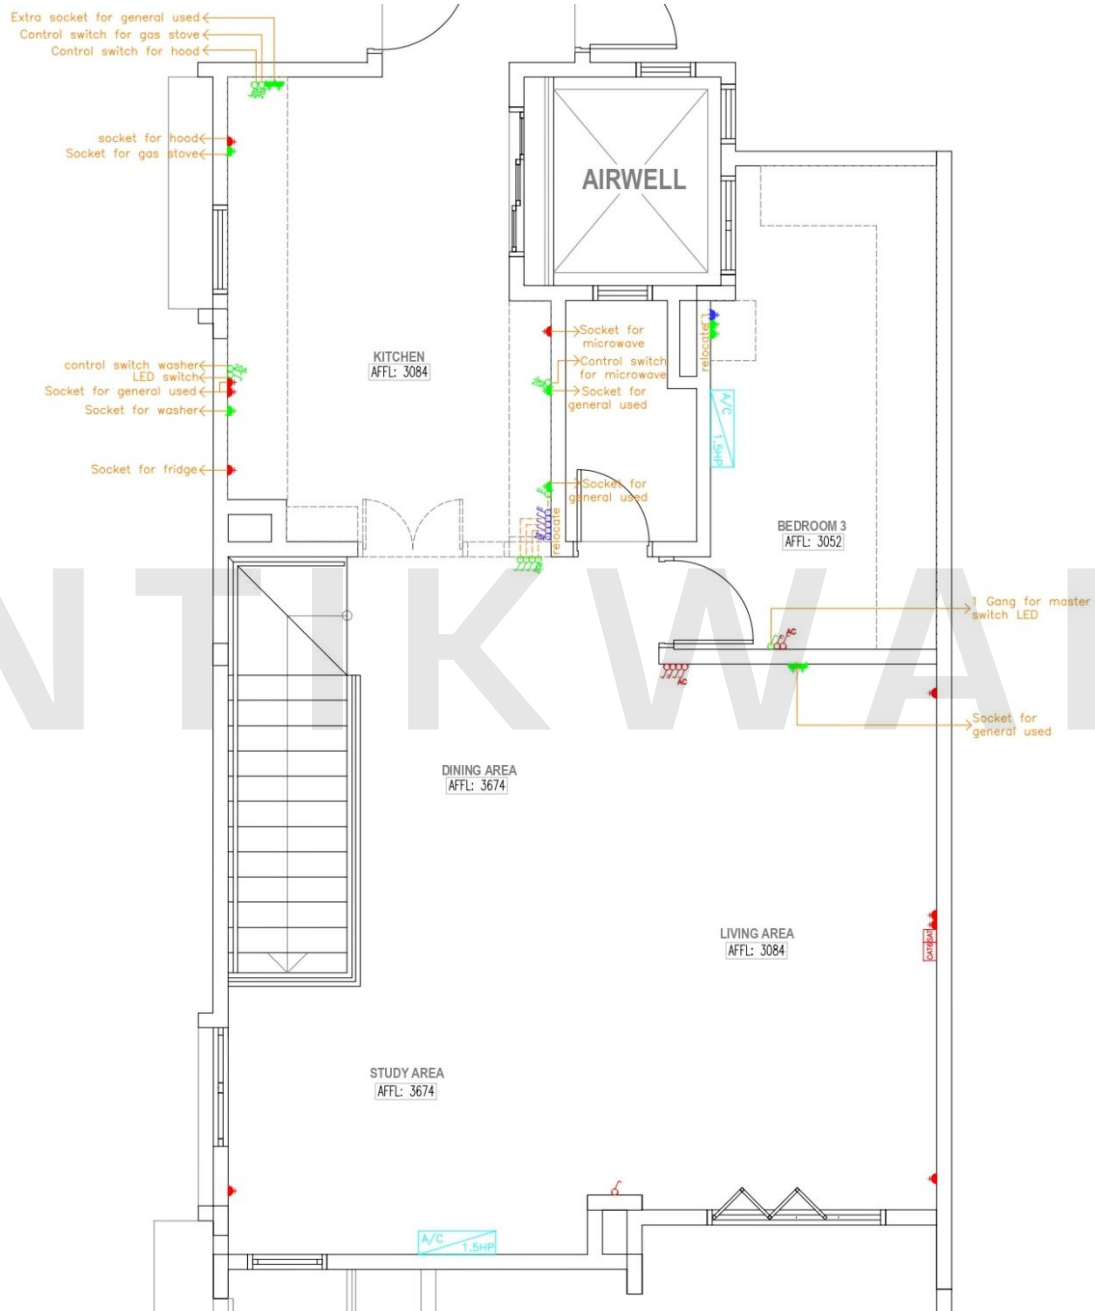

LEGEND

- DEMOLISH
- EXISTING/MAINTAIN
- NEW

SOCKET & SWITCH PLAN
SCALE 1:100

Notes:

Project:
CASABAYU,
CYBERSOUTH

Title:
SOCKET & SWITCH
PLAN


Drawn by	CW
Checked by	AFA
Scale	-
DWG	ID-03-02



04

DETAILS & DIMENSION DRAWINGS



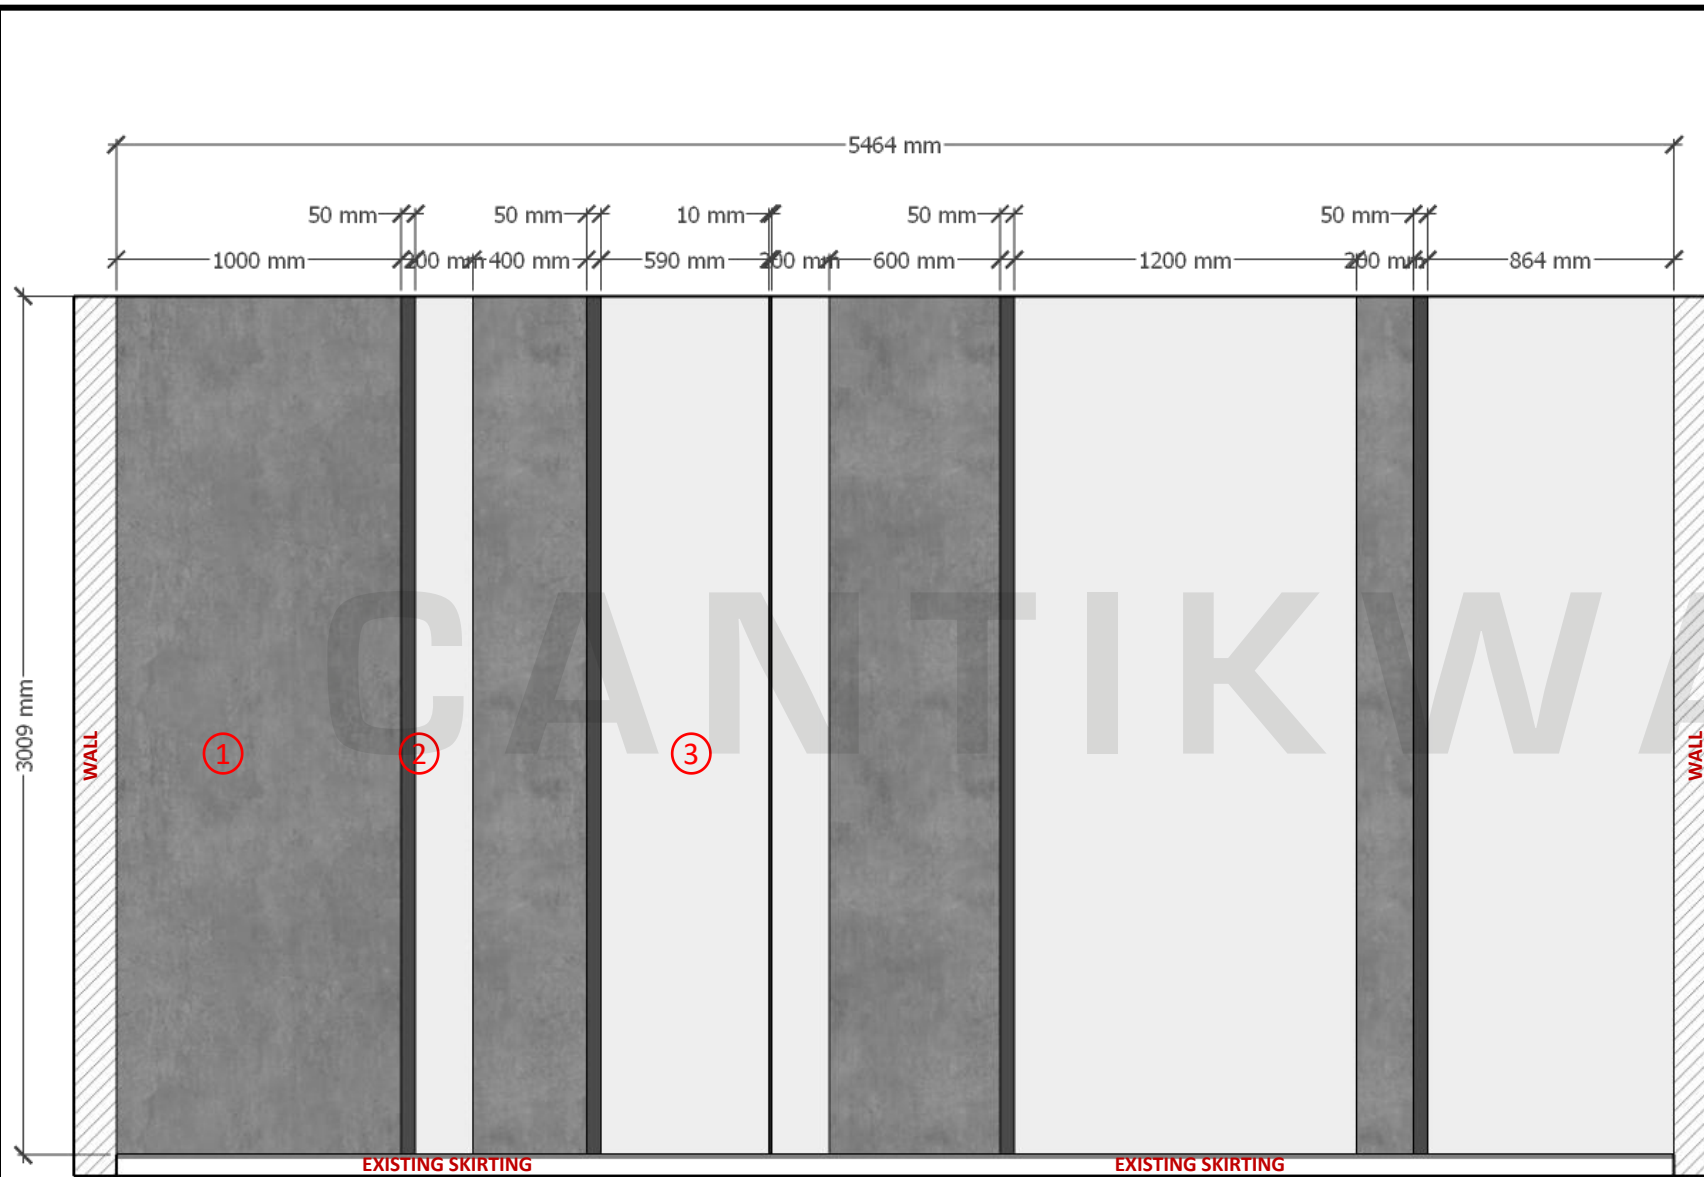


MATERIAL SELECTION
LIVING PAINT CODE



SUZUKA SILVER GREY
SCT-301




JOTUN MATRIX
9913

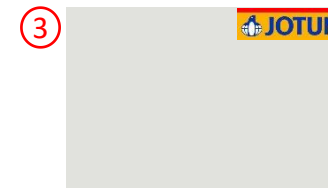

JOTUN TWILIGHT
9904

Notes:

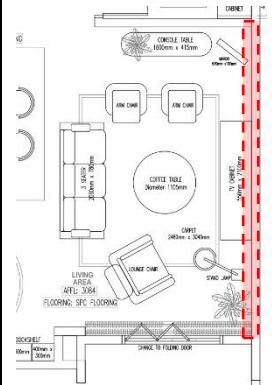

Project:
CASABAYU,
CYBERSOUTH

Title:
DETAIL
DRAWING
LIVING AREA

Drawn by | CW


Checked by | AFA

Scale | -

DWG | ID-04-01

ELEVATION
WALL PAINT PATTERN




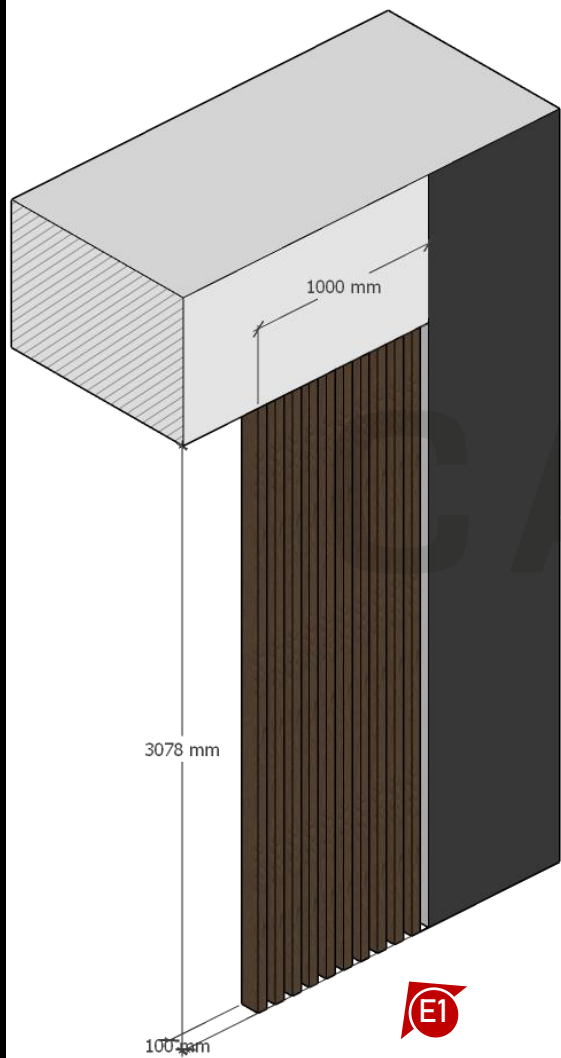

PERSPECTIVE
VERTICAL PARTITION



E1: ELEVATION
VERTICAL PARTITION

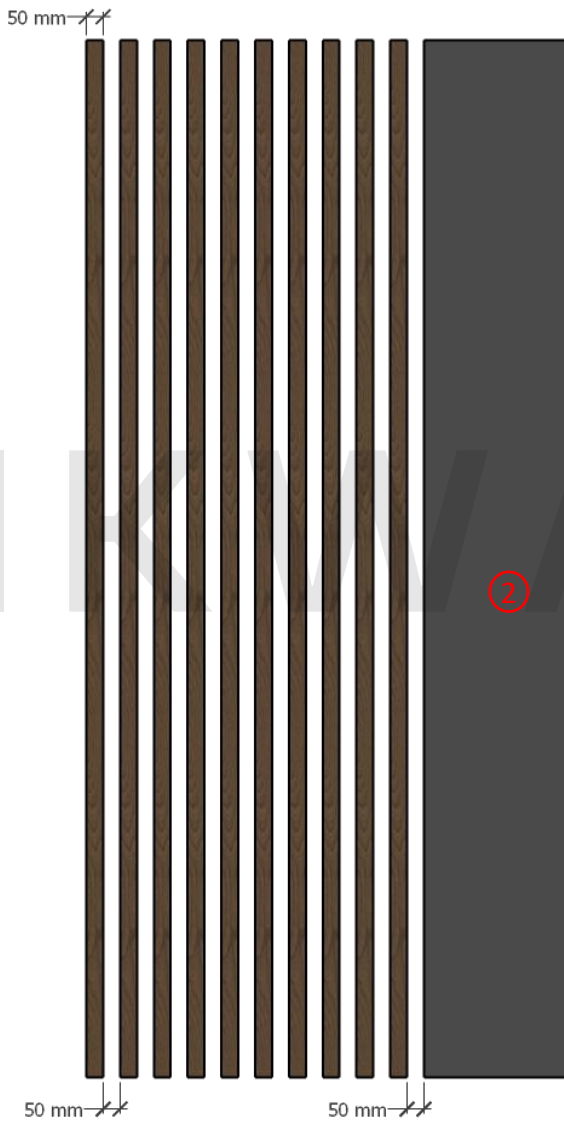

MATERIAL SELECTION
PARTITION & PAINT CODE




FORMICA
NOCE ORVIETO
9001UN



JOTUN
JOTUN MATRIX
9913

Notes:

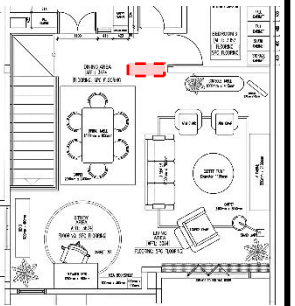

Project:
CASABAYU,
CYBERSOUTH

Title:
DETAIL
DRAWING
LIVING AREA

Drawn by CW

Checked by AFA


Scale -

DWG ID-04-02




MATERIAL SELECTION


ARCHITRAVE FRAME

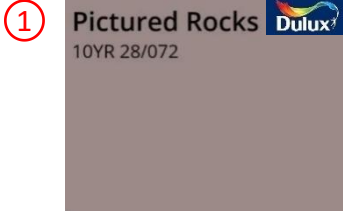

SPRAY PAINT
DULUX10YR 28/072


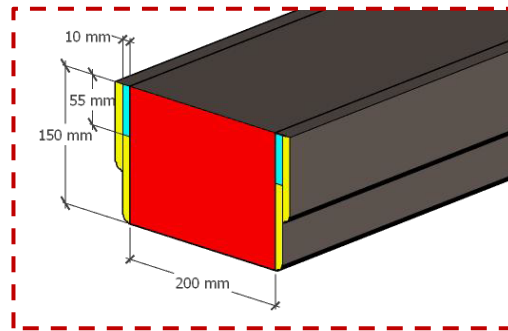


DETAIL A

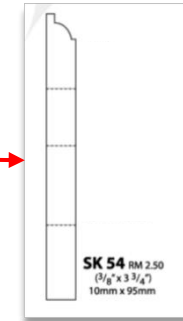


BEADING CODE

Notes:

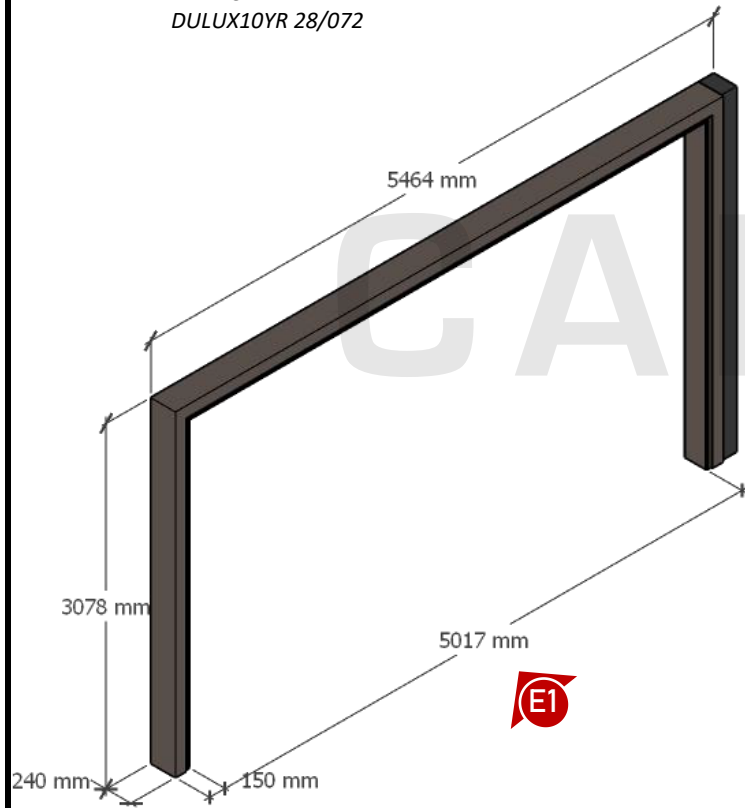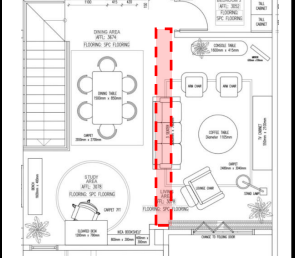

PERSPECTIVE
ARCHITRAVE FRAME

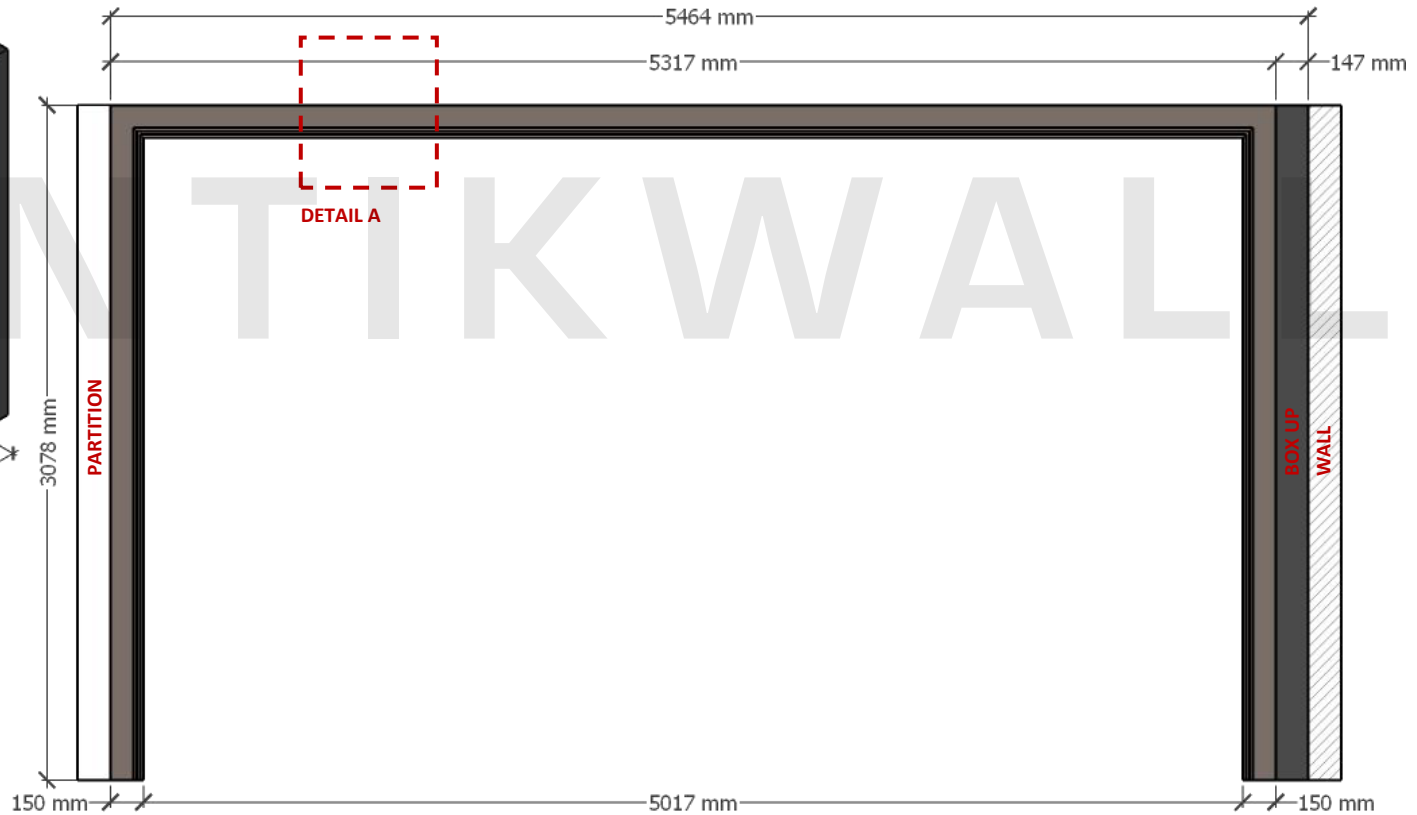

E1: ELEVATION
ARCHITRAVE FRAME

Project:
CASABAYU,
CYBERSOUTH

Title:
DETAIL
DRAWING
LIVING AREA

Drawn by	CW
Checked by	AFA
Scale	-
DWG	ID-04-03




MATERIAL SELECTION

FAUX CEILING


①



FORMICA
ASIA WILD CHERRY
5364UN

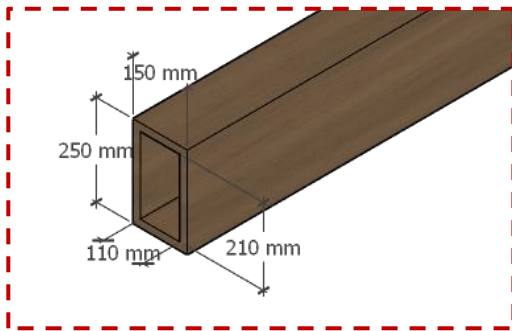


DETAIL A

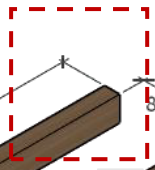


DETAIL A

E1

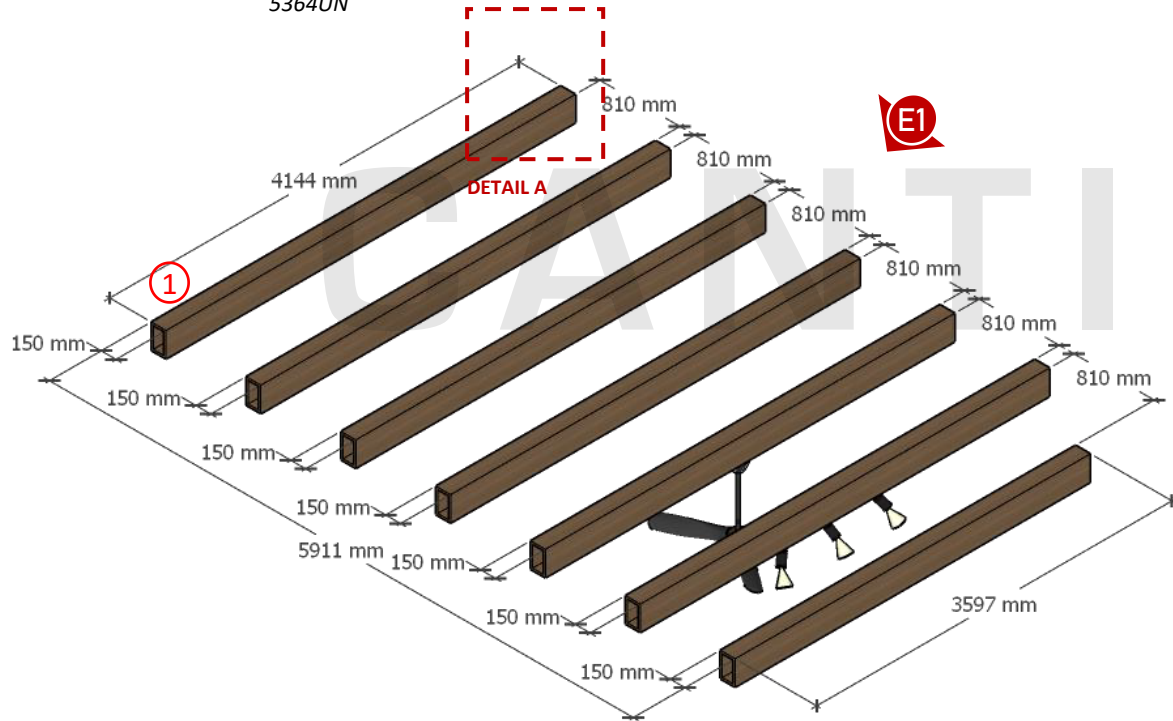


PERSPECTIVE
FAUX CEILING

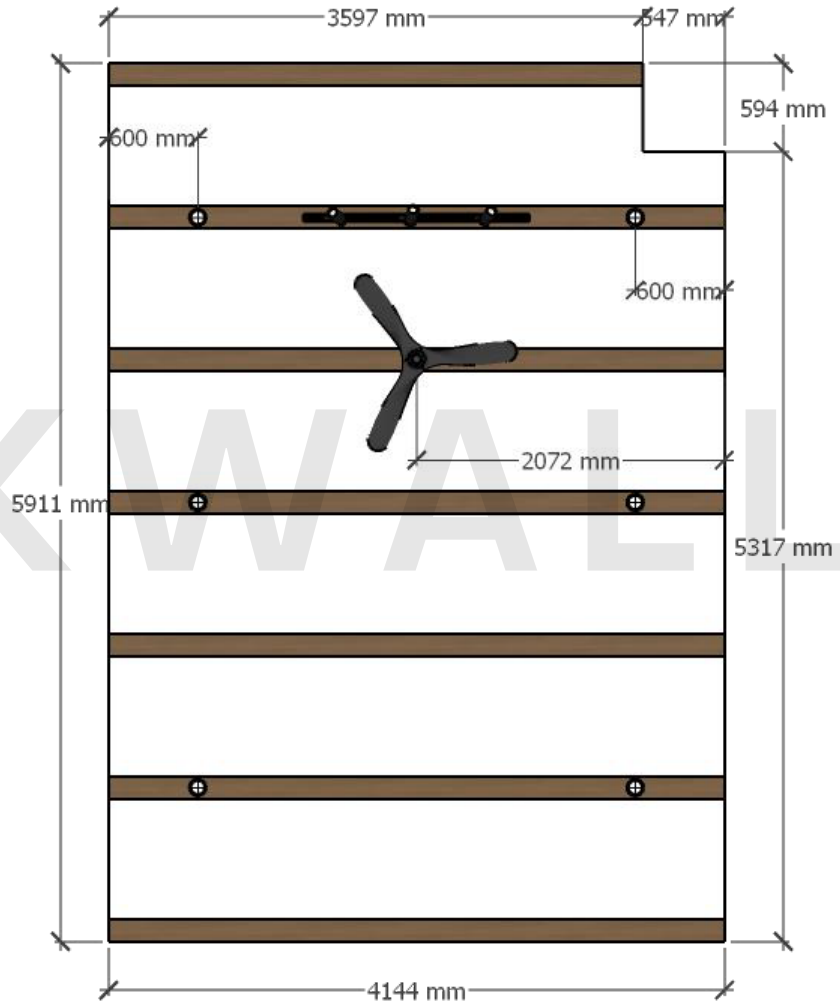

E1: ELEVATION
FAUX CEILING

Notes:

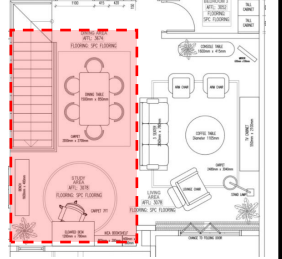

Project:
CASABAYU,
CYBERSOUTH

Title:
DETAIL
DRAWING
LIVING AREA


Drawn by CW

Checked by AFA

Scale -



DWG ID-04-04



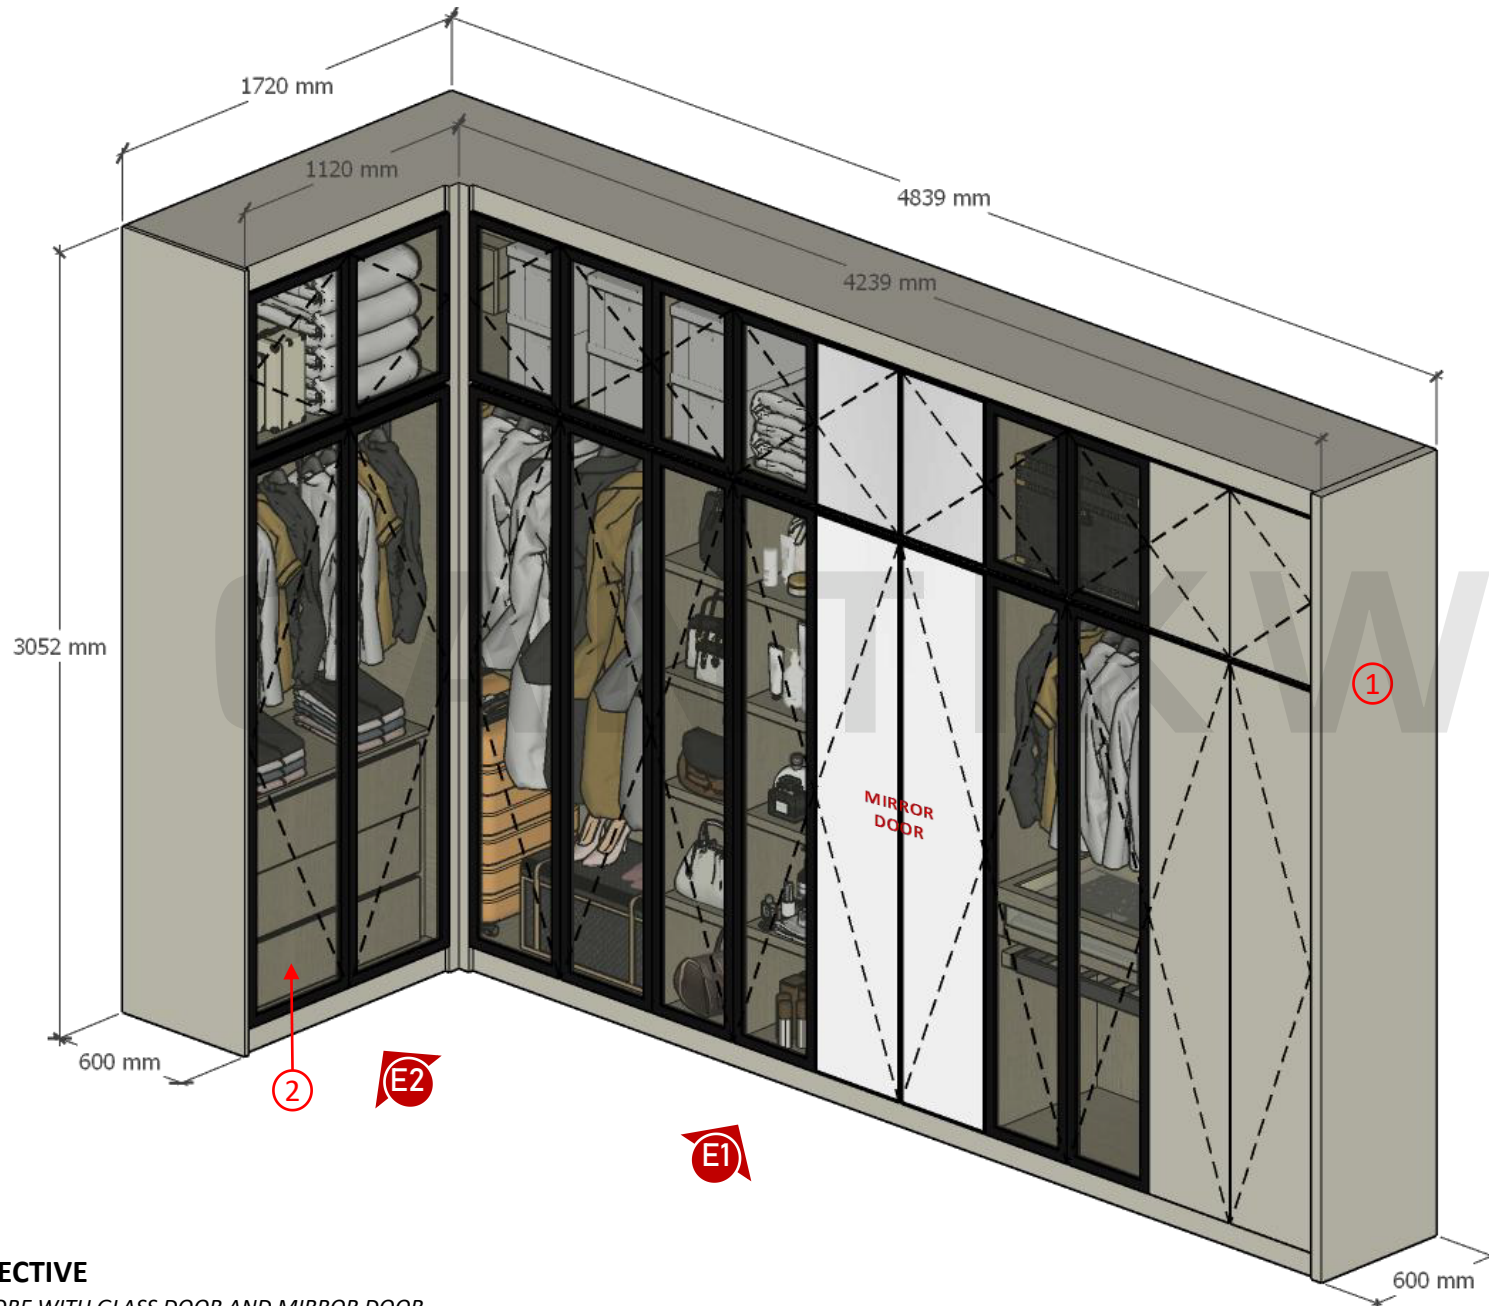

PERSPECTIVE
WARDROBE WITH GLASS DOOR AND MIRROR DOOR

MATERIAL SELECTION
WALK-IN WARDROBE

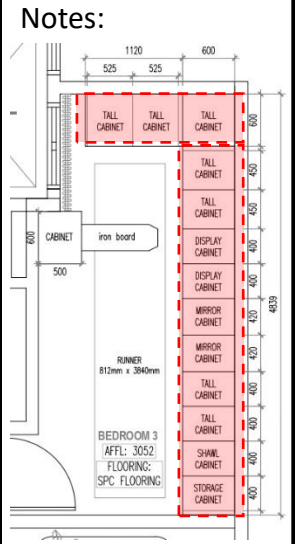
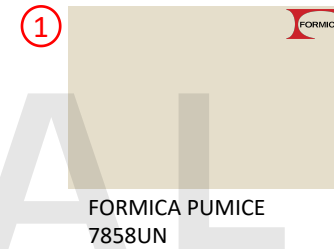


Project:
CASABAYU,
CYBERSOUTH


Title:
DETAIL
DRAWING
WALK IN WARDROBE

Drawn by	CW
Checked by	AFA
Scale	-
DWG	ID-04-05



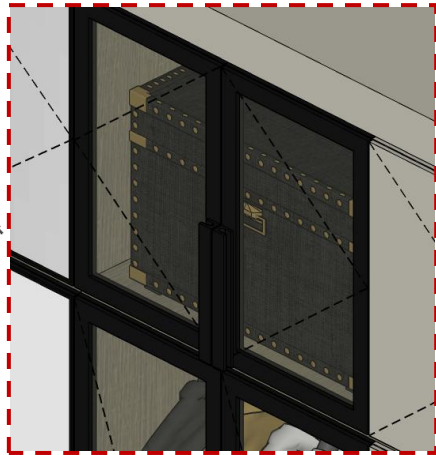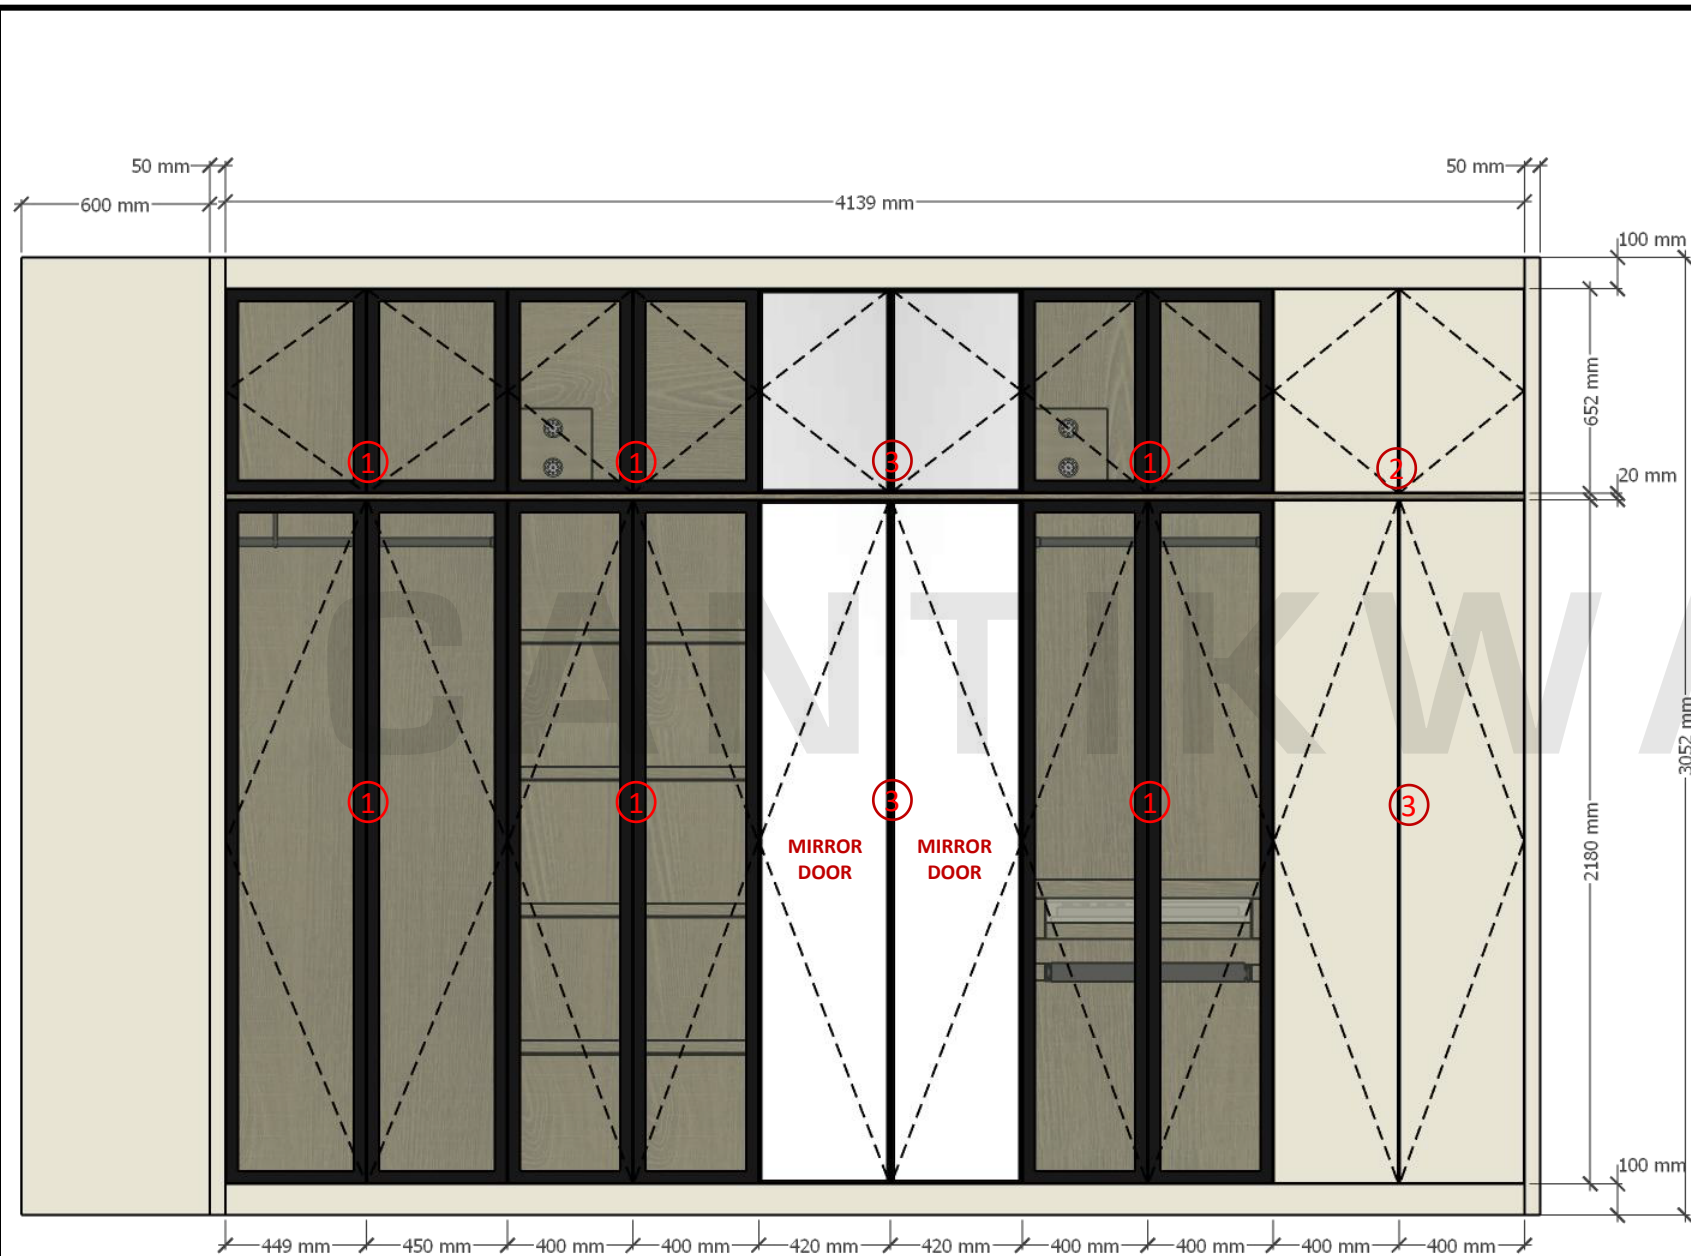


① GLASS DOOR WITH BLACK ALUMINIUM FRAME AND HANDLE

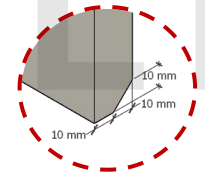

② CABINET DOOR WITH 45° HAND GROOVE

③ MAGNETIC PUSH BUTTON

Notes:

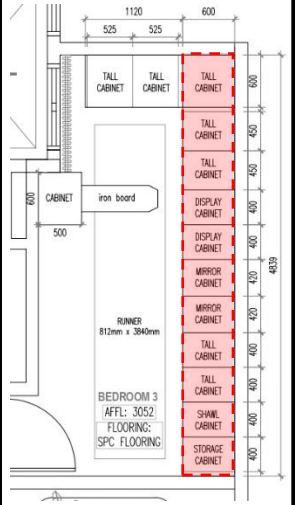

Project:

CASABAYU,
CYBERSOUTH

Title:

**DETAIL
DRAWING**
WALK IN WARDROBE


Drawn by	CW
Checked by	AFA
Scale	-
DWG	ID-04-06



E1: ELEVATION

WARDROBE WITH GLASS DOOR AND MIRROR DOOR

A1

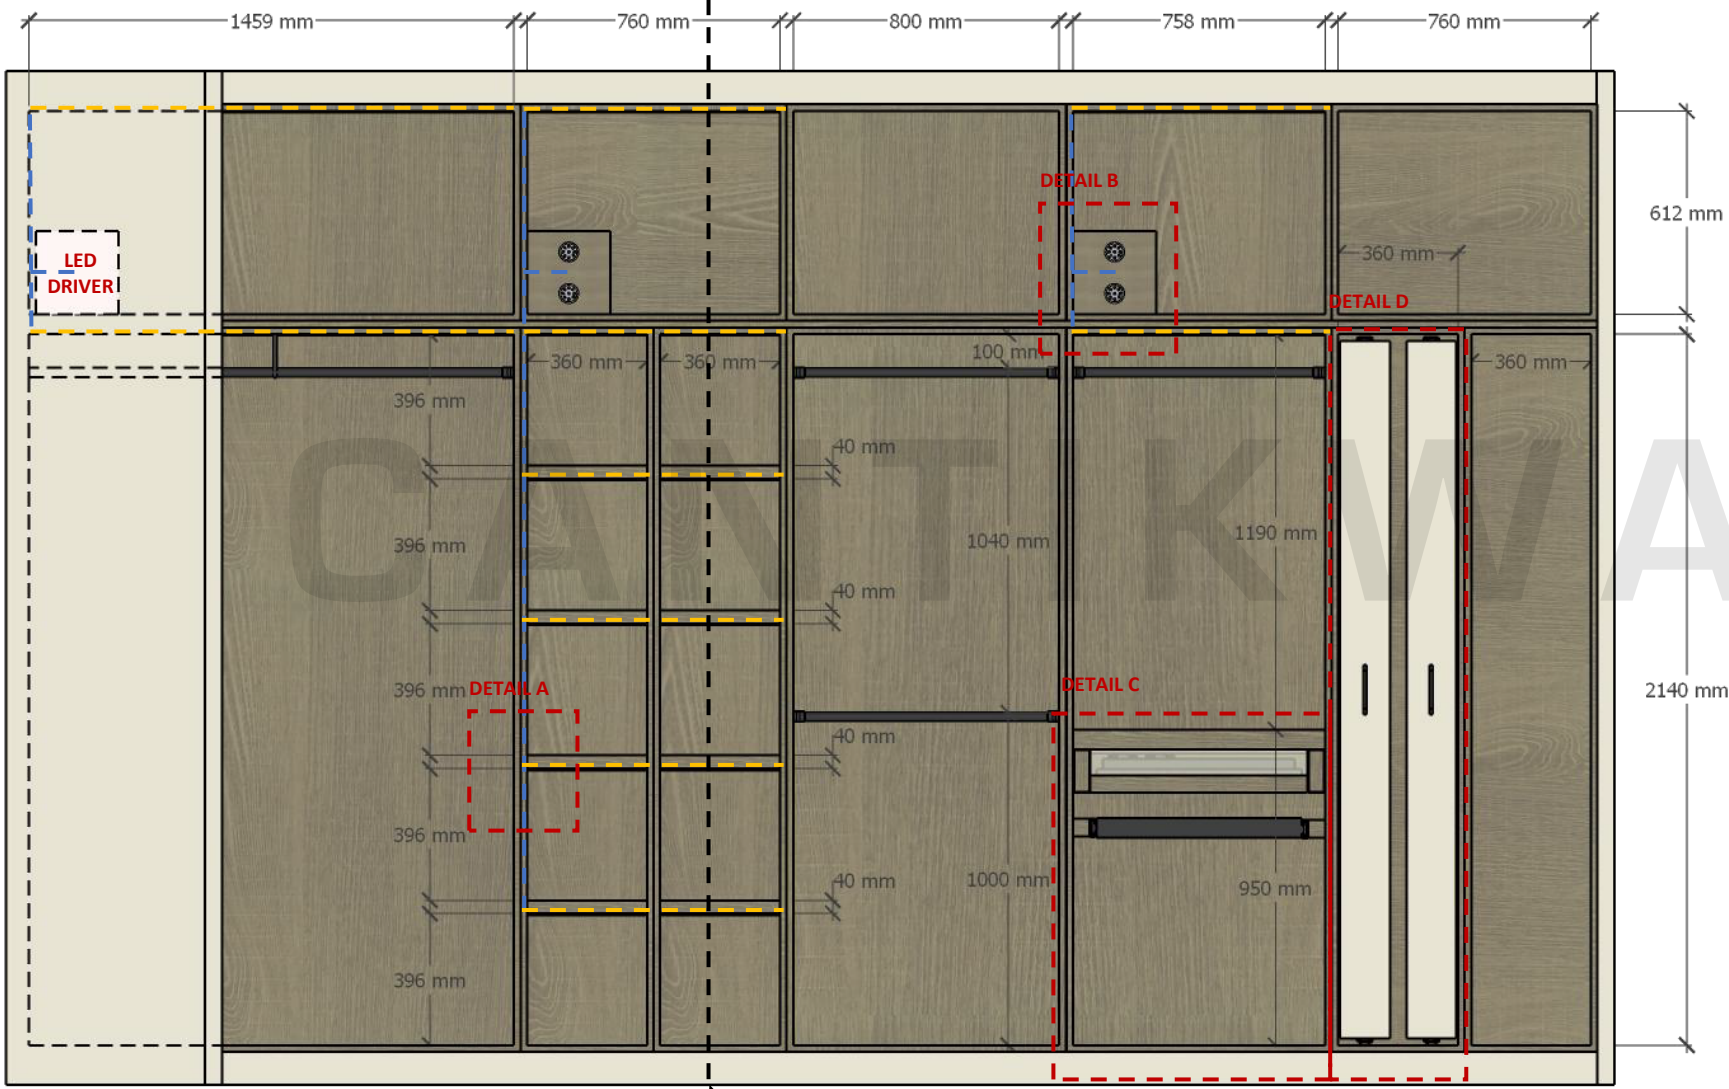


A1

E1: INTERNAL ELEVATION
WARDROBE WITH GLASS DOOR AND MIRROR DOOR

WALL

Notes:


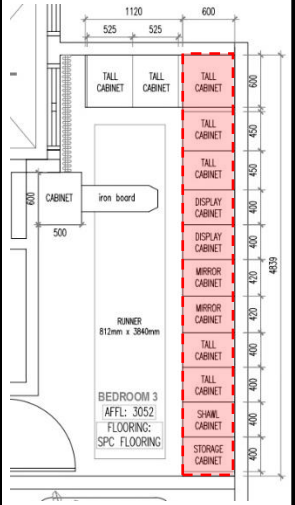


Project:
CASABAYU,
CYBERSOUTH



Title:
**DETAIL
DRAWING**
WALK IN WARDROBE

Drawn by	CW
Checked by	AFA
Scale	-
DWG	ID-04-07



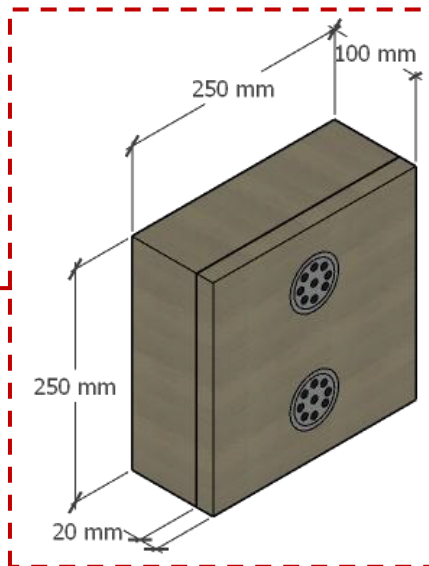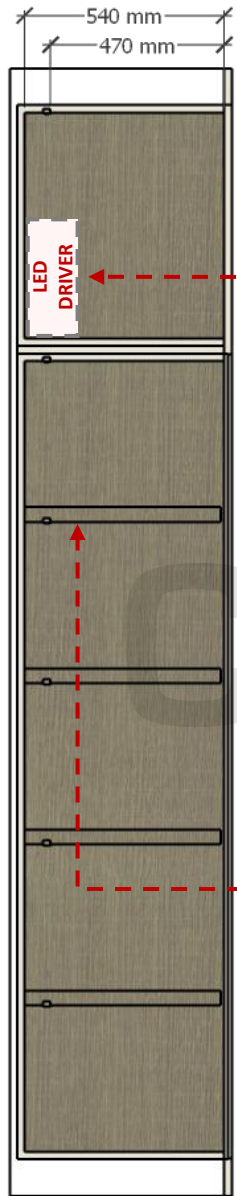


DETAIL B

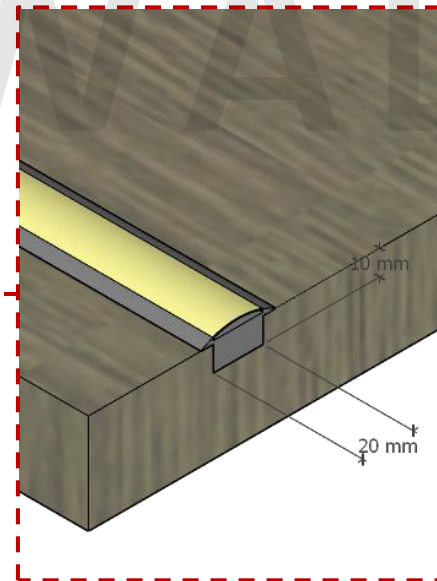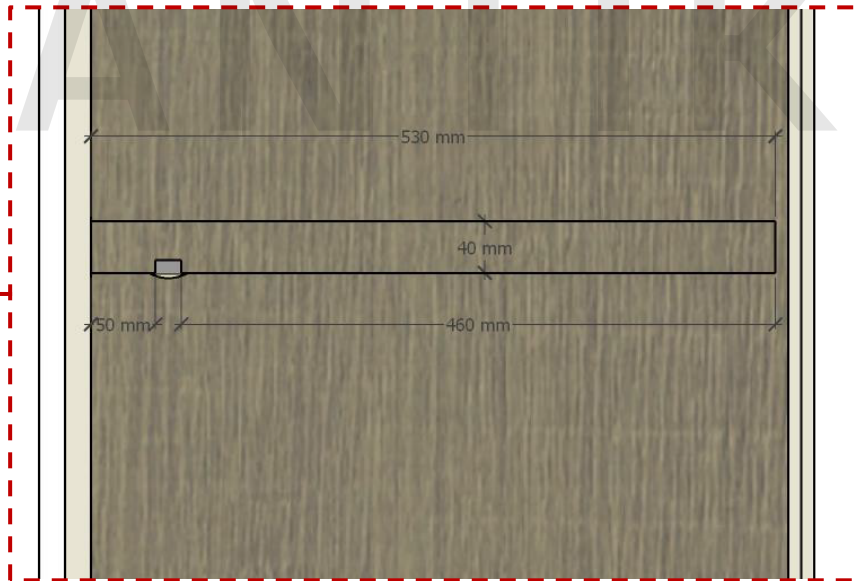

DETAIL A

Notes:

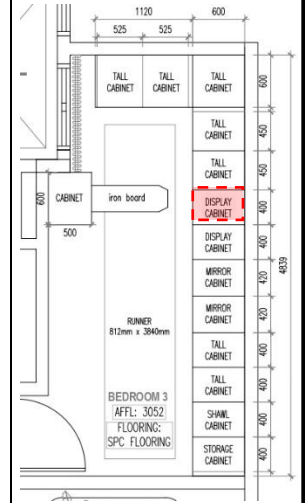

Project:
CASABAYU,
CYBERSOUTH


Title:
DETAIL
DRAWING
WALK IN WARDROBE

Drawn by	CW
Checked by	AFA
Scale	-
DWG	ID-04-08




A1: SECTION


LED DETAIL & DRIVER DETAIL

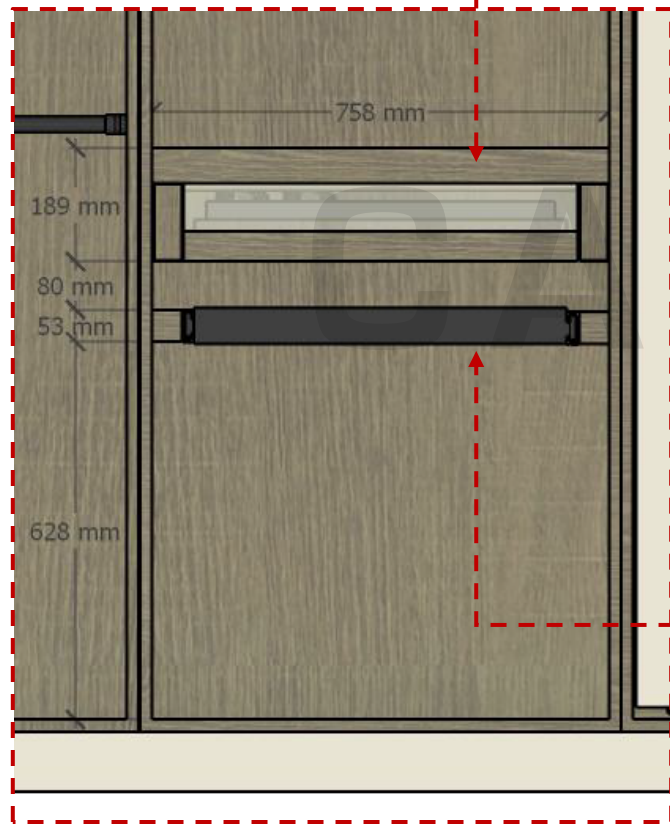


DETAIL C

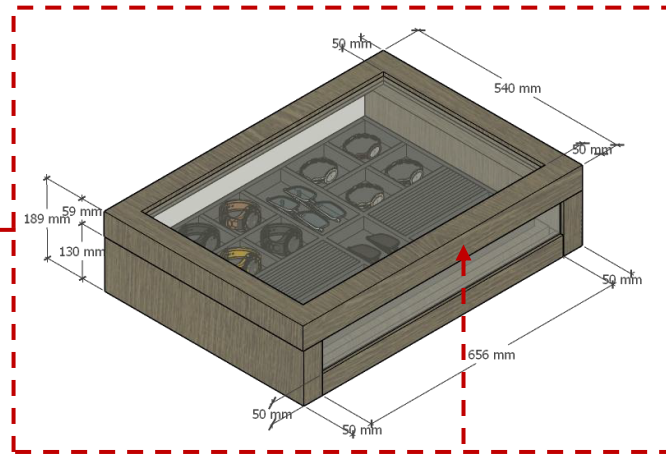


CLOSE COMPARTMENT

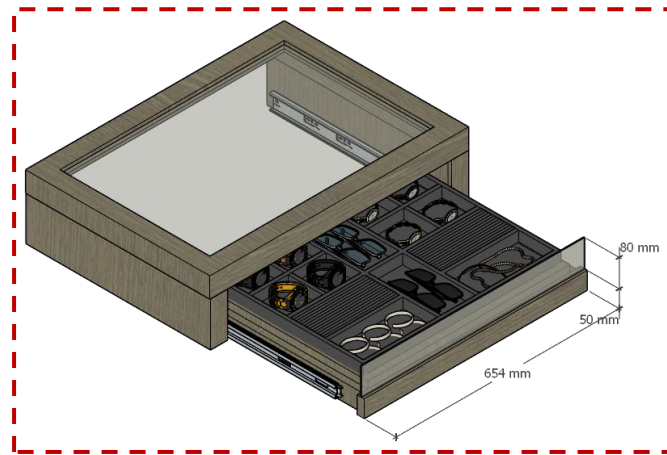


OPEN COMPARTMENT

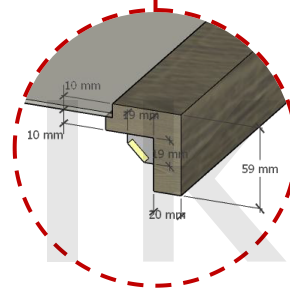


LED DETAIL SECTION

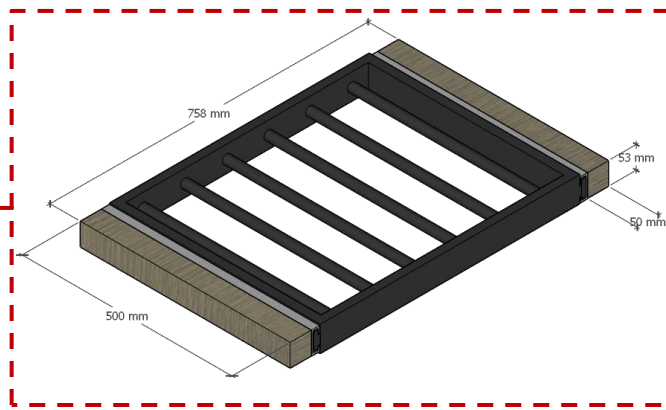

TROUSERS PULL OUT ACCESSORIES

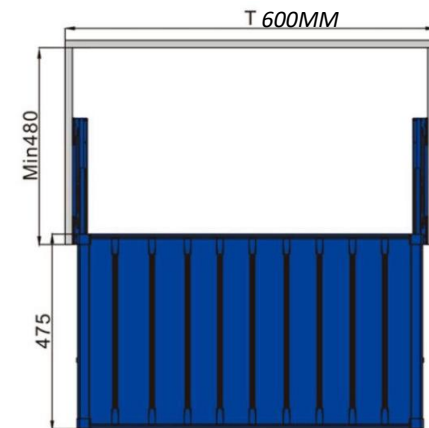

Notes:

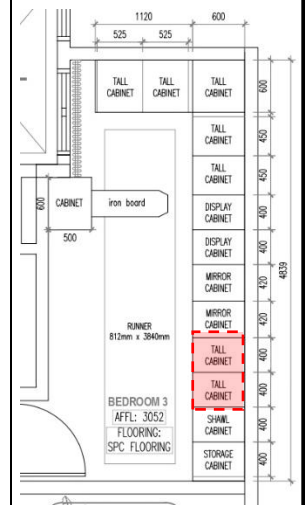

Project:
CASABAYU,
CYBERSOUTH

Title:
**DETAIL
DRAWING**
WALK IN WARDROBE

Drawn by CW

Checked by AFA


Scale -

DWG ID-04-09




E1: DETAILS


DRAWER DETAIL, PULL OUT DETAIL, LED DETAIL & DRIVER DETAIL

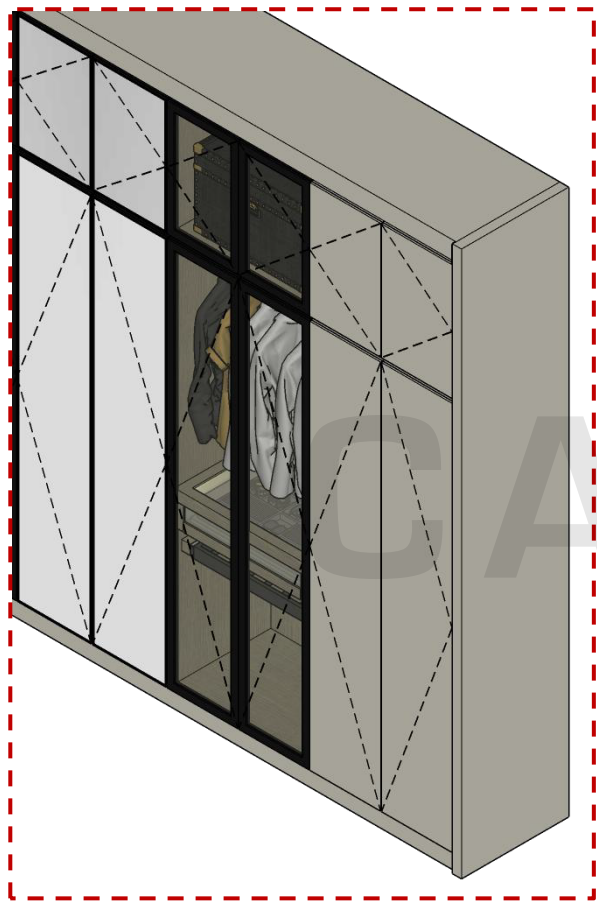

CLOSE COMPARTMENT

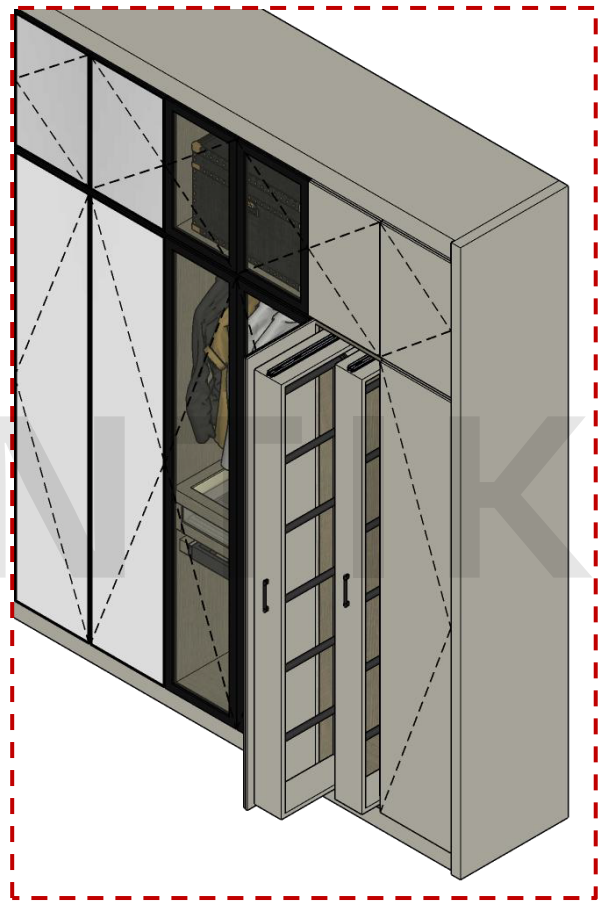


OPEN COMPARTMENT

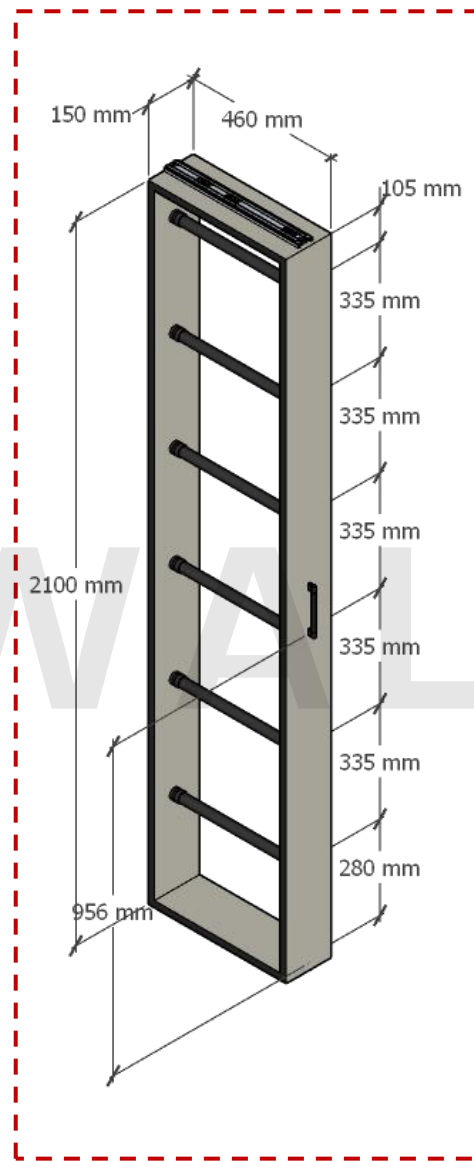

DETAIL D

Notes:

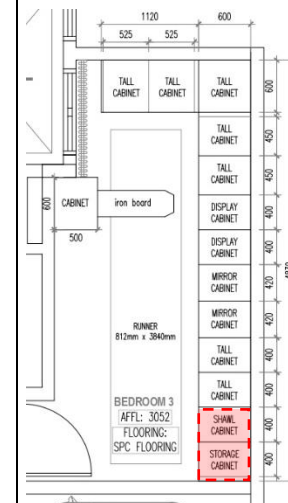

Project:

CASABAYU,
CYBERSOUTH

Title:




**DETAIL
DRAWING**
WALK IN WARDROBE

Drawn by	CW
Checked by	AFA
Scale	-
DWG	ID-04-10




E1: DETAILS

SHAWL PULL OUT CABINET DETAIL

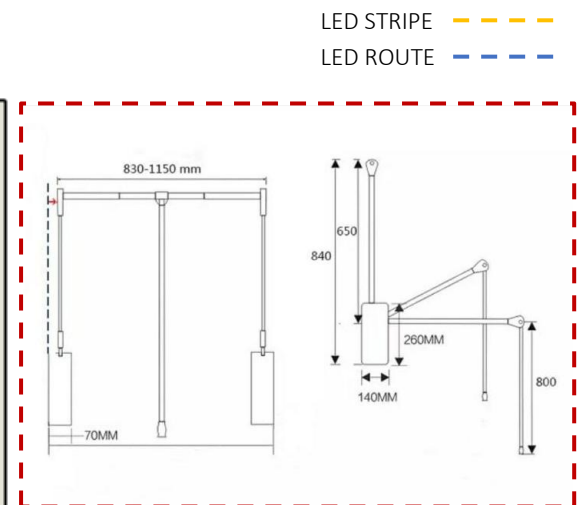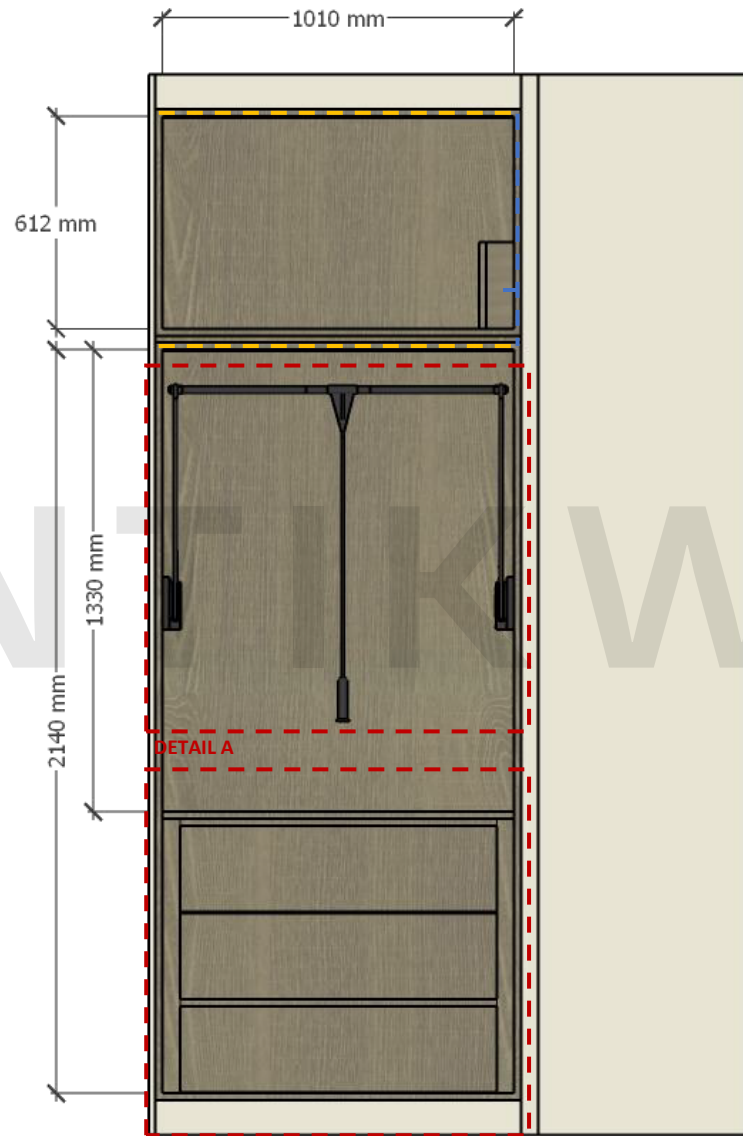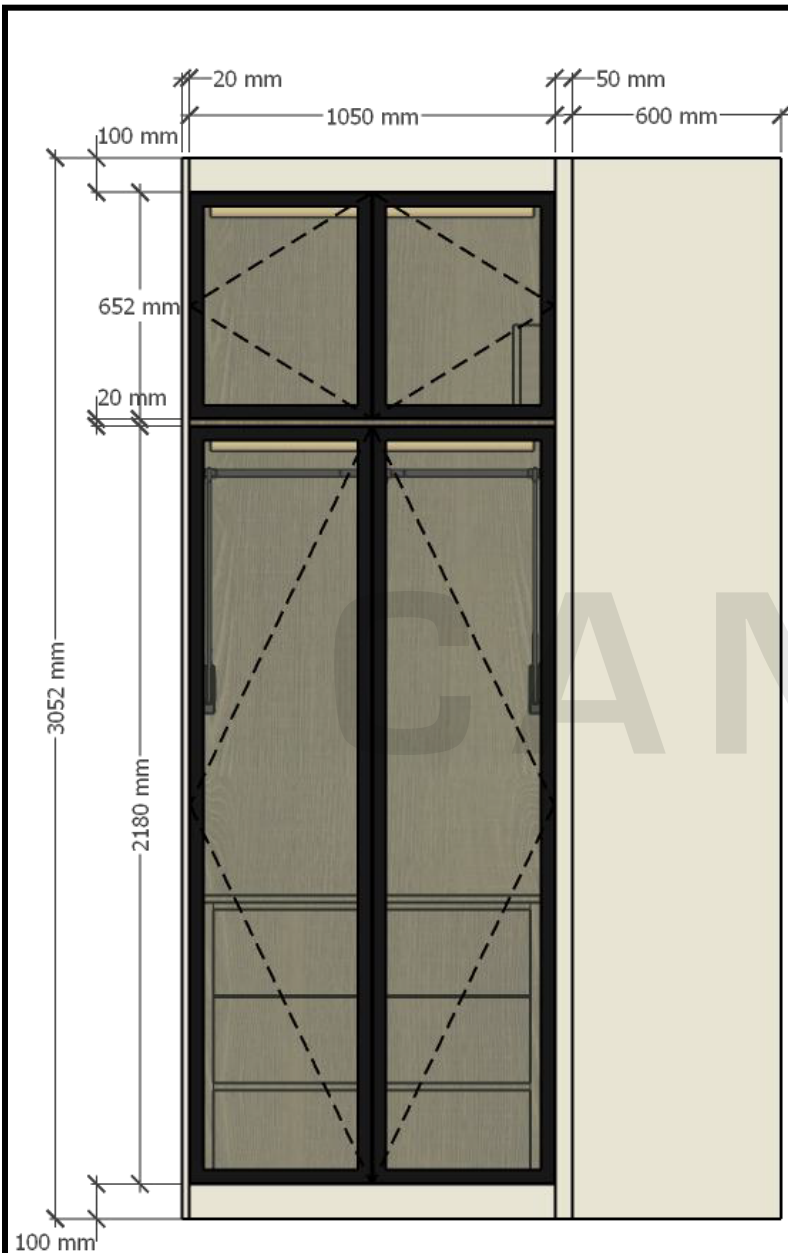


DETAIL A

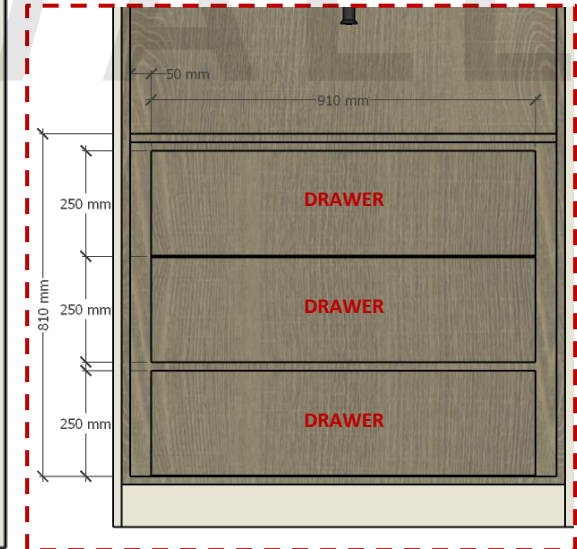

DETAIL B

Notes:

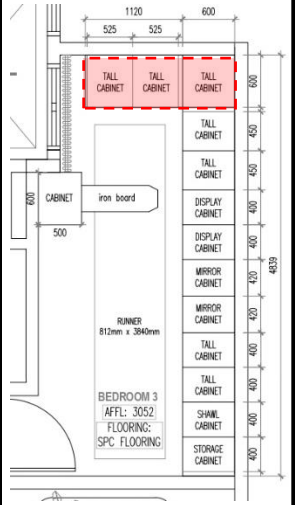

Project:

CASABAYU,
CYBERSOUTH





Title:

**DETAIL
DRAWING**
WALK IN WARDROBE


Drawn by	CW
Checked by	AFA
Scale	-
DWG	ID-04-11



E2: ELEVATION & INTERNAL ELEVATION
WARDROBE WITH GLASS DOOR AND MIRROR DOOR

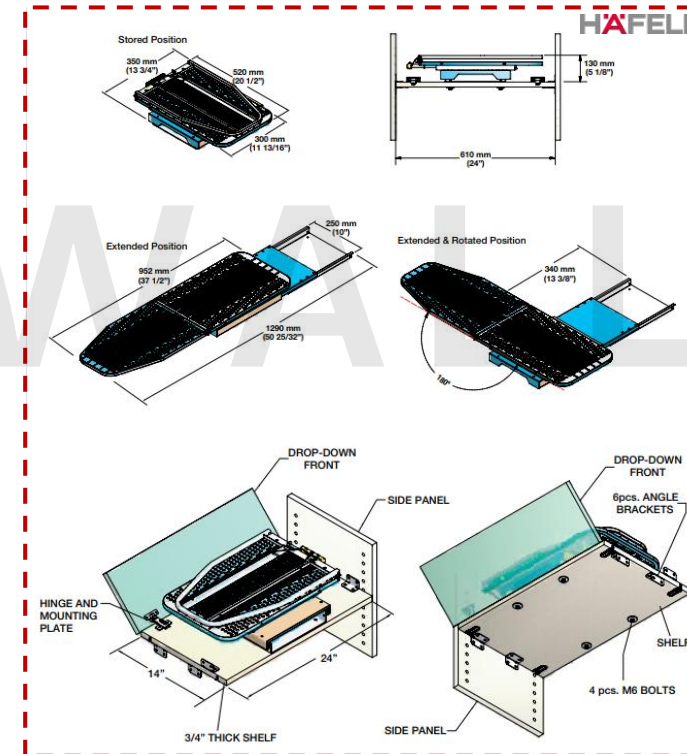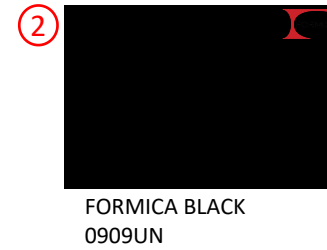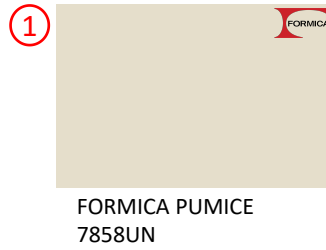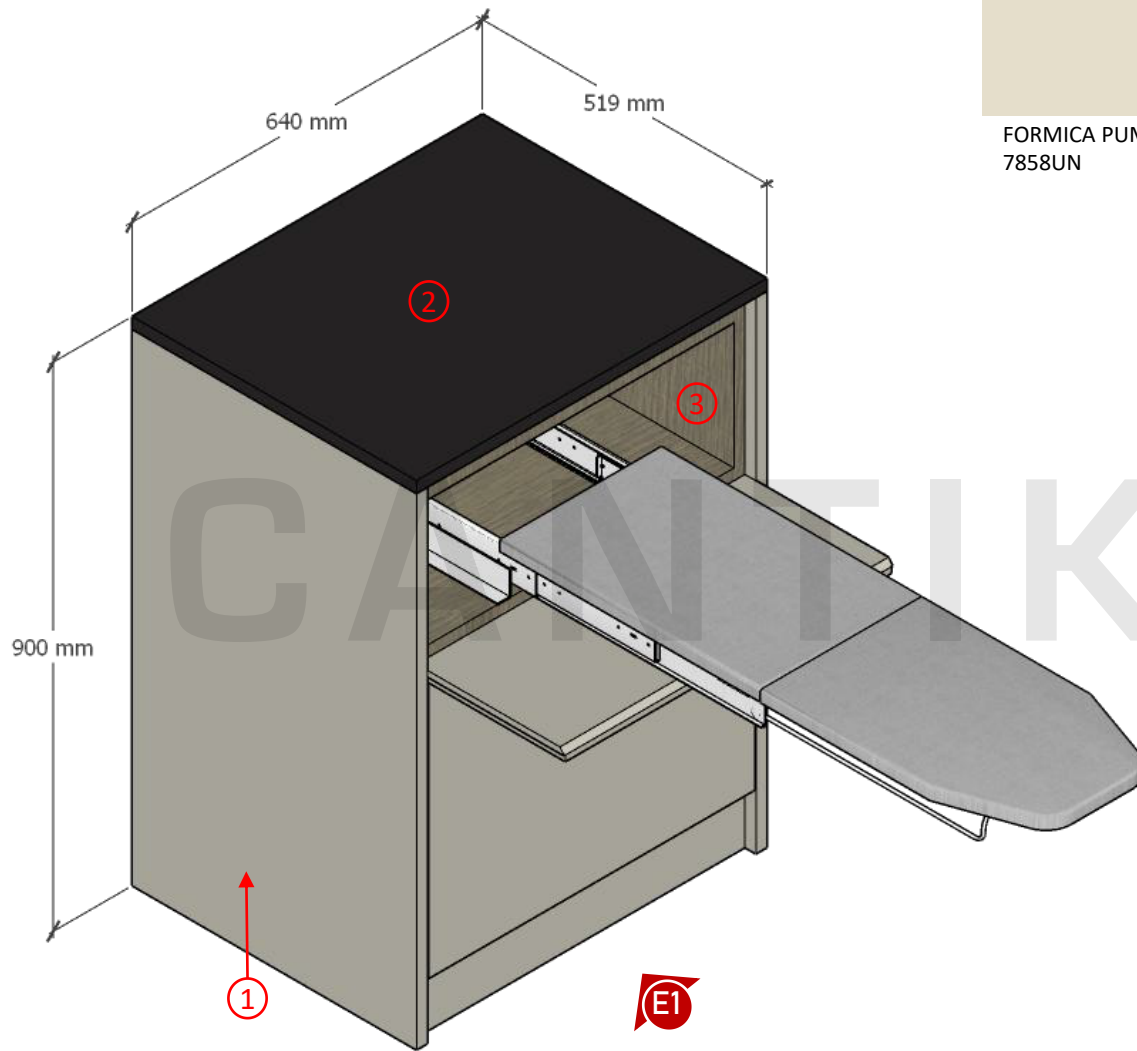

Notes:

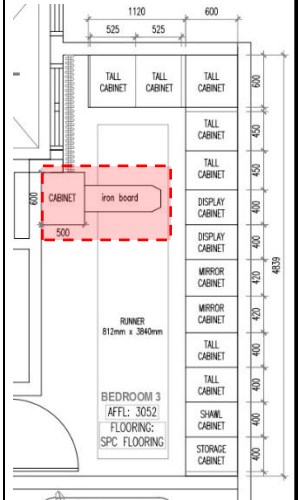


Project:
CASABAYU,
CYBERSOUTH

Title:
**DETAIL
DRAWING**
WALK IN WARDROBE


Drawn by	CW
Checked by	AFA
Scale	-
DWG	ID-04-12

PERSPECTIVE
BASE CABINET WITH FOLDING IRONING BOARD



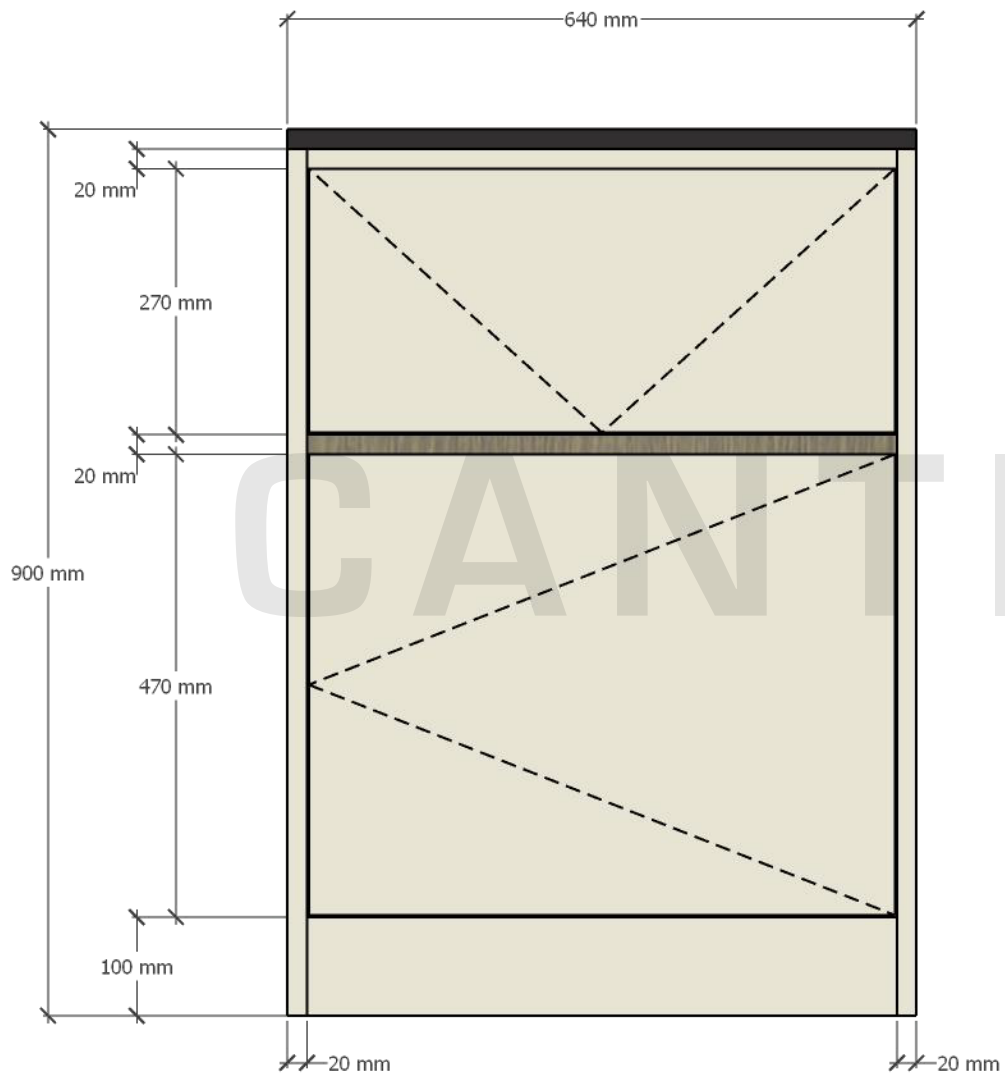

Notes:

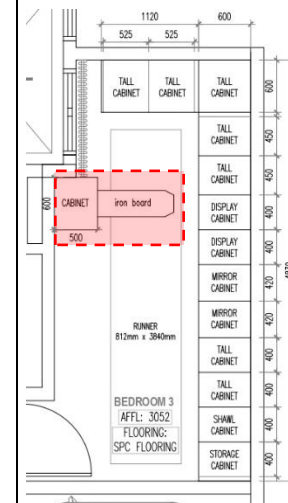

Project:
CASABAYU,
CYBERSOUTH

Title:
**DETAIL
DRAWING**
WALK IN WARDROBE

Drawn by	CW
Checked by	AFA
Scale	-
DWG	ID-04-13



E1: ELEVATION & INTERNAL ELEVATION
BASE CABINET WITH FOLDING IRONING BOARD

MATERIAL SELECTION

KITCHEN CABINET



Barton Blue



90BG 38/185

CABINET SPRAY PAINT
DULUX 90BG 38/185



prelude
LAMINATE BY ELM

INTERNAL PVC
PRELUDE 9111



COMPRESS MARBLE
CASERO STONE
CM3DG18



GOLD HANDLE
HANDLE & KNOB

HOOD BEADING



DS 10 RM 0.80
(1/2" x 1")
13mm x 25mm




HR 625
RM 0.50
(5/16" x 5/8")
8mm x 16mm

CORNICE BEADING




M 3896 RM 12.00
(1 1/2" x 3 3/4") 38mm x 95mm

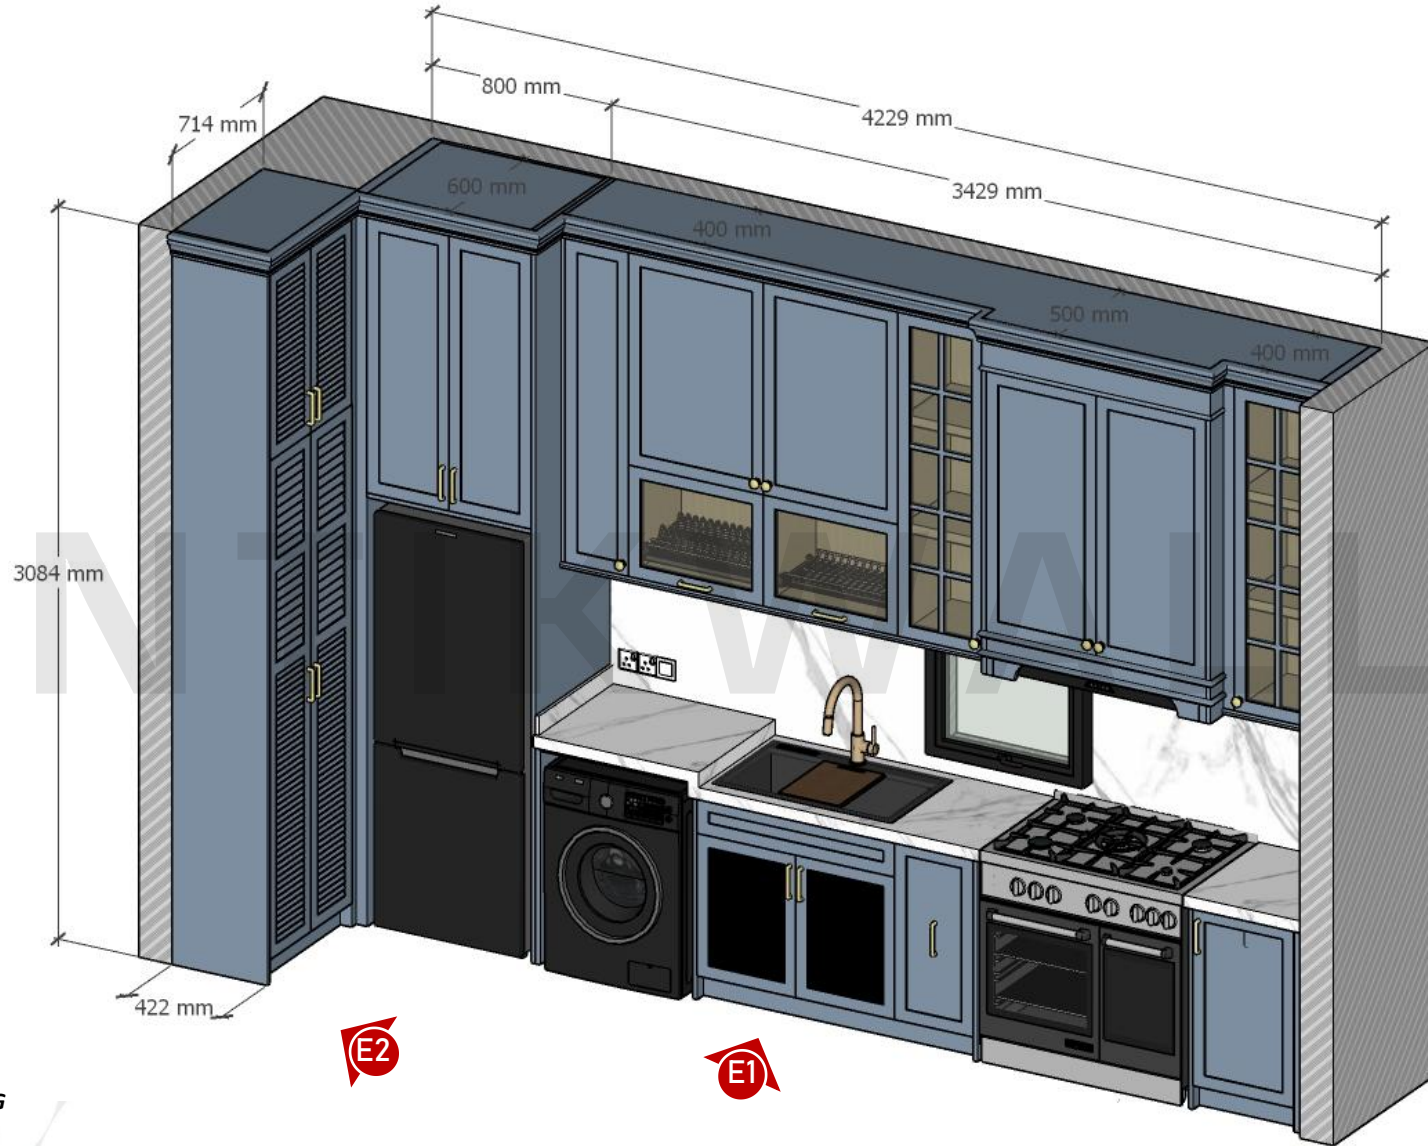

PERSPECTIVE
KITCHEN CABINET

Notes:

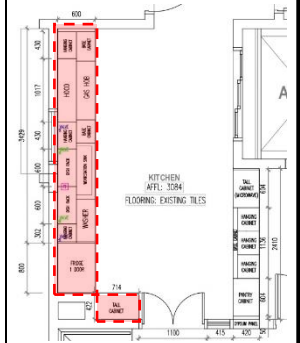


Project:
CASABAYU,
CYBERSOUTH

Title:
DETAIL DWG.
KITCHEN CABINET


Drawn by	CW
Checked by	AFA
Scale	-
DWG	ID-04-15



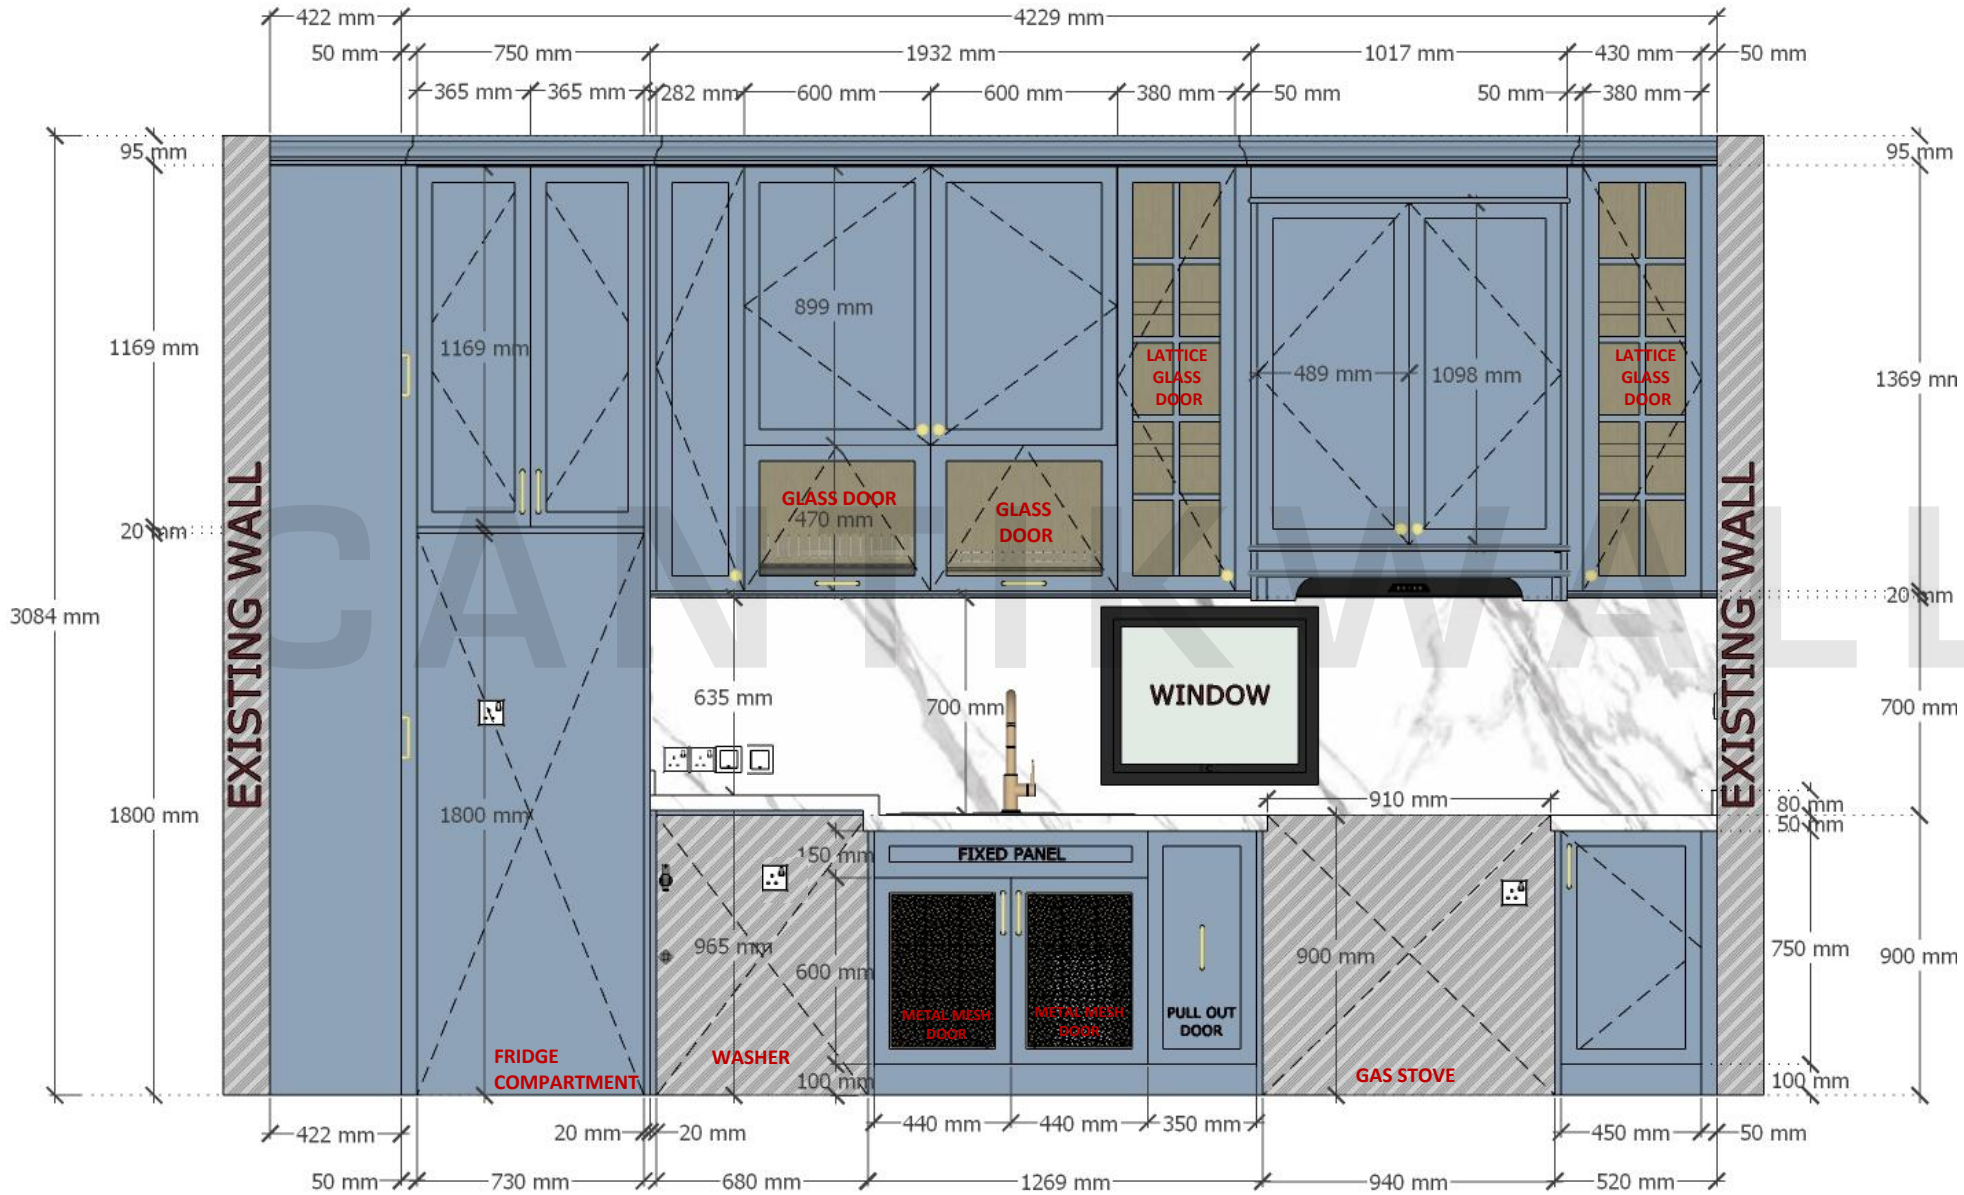

E1: ELEVATION
KITCHEN CABINET

Notes:

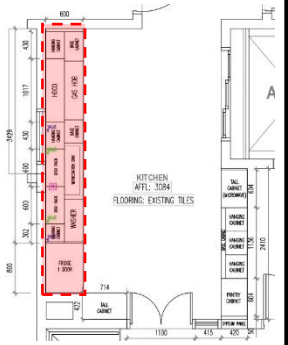

Project:
CASABAYU,
CYBERSOUTH

Title:
DETAIL DWG.
KITCHEN CABINET


Drawn by **CW**

Checked by **AFA**

Scale -


DWG ID-04-16



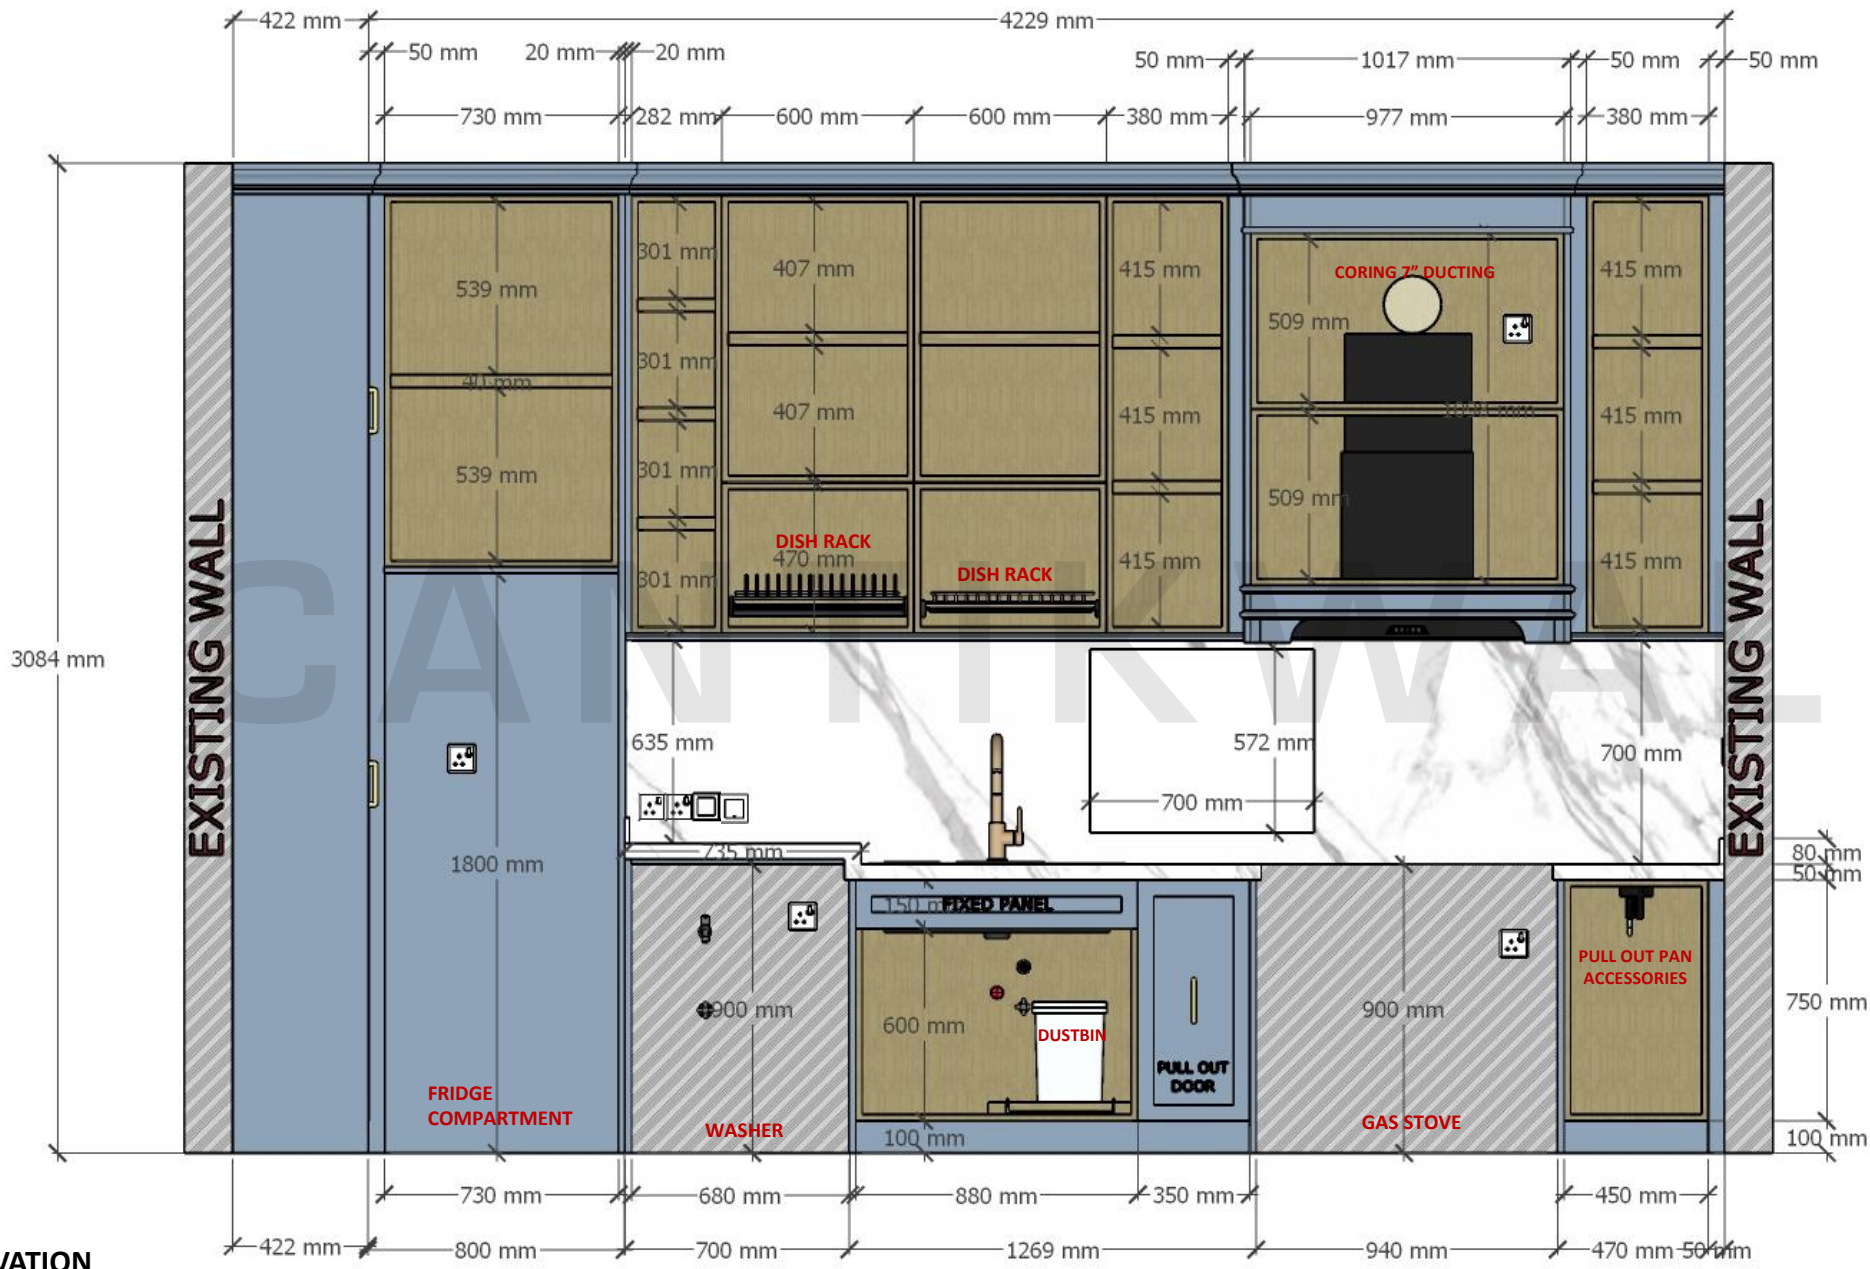

E1: ELEVATION
INTERNAL KITCHEN CABINET

Notes:

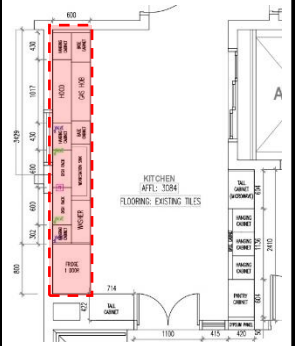

Project:
CASABAYU,
CYBERSOUTH

Title:
DETAIL DWG.
KITCHEN CABINET


Drawn by **CW**

Checked by **AFA**


Scale -

DWG ID-04-17



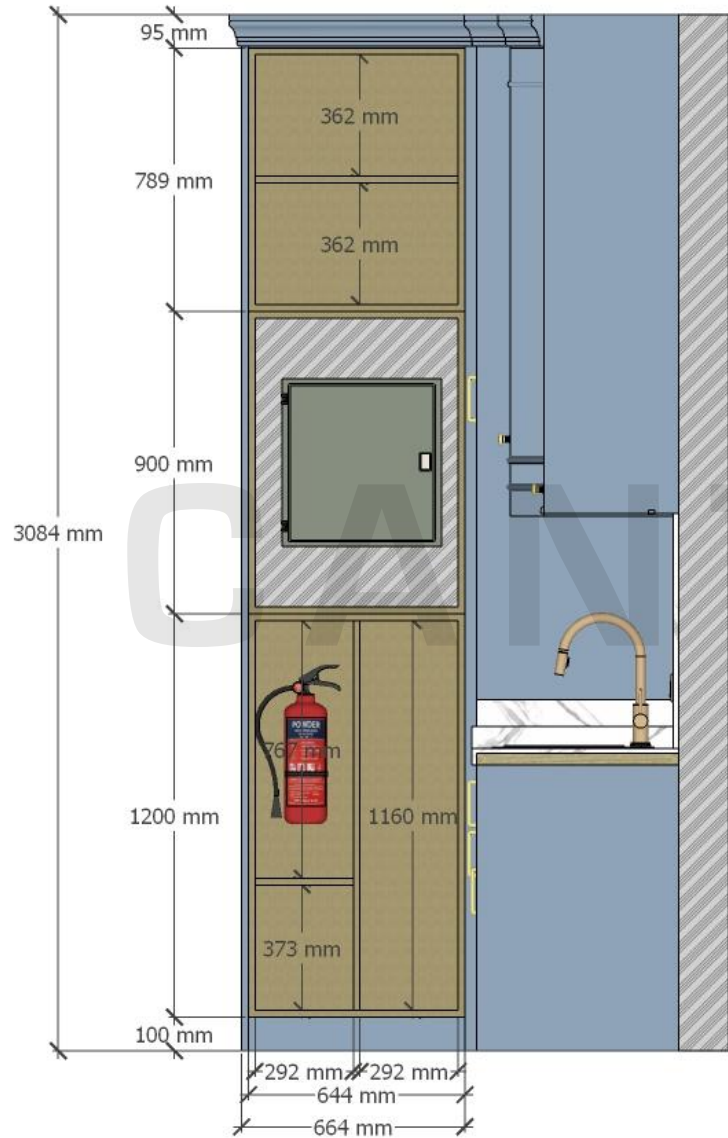


E2: ELEVATION
INTERNAL KITCHEN CABINET

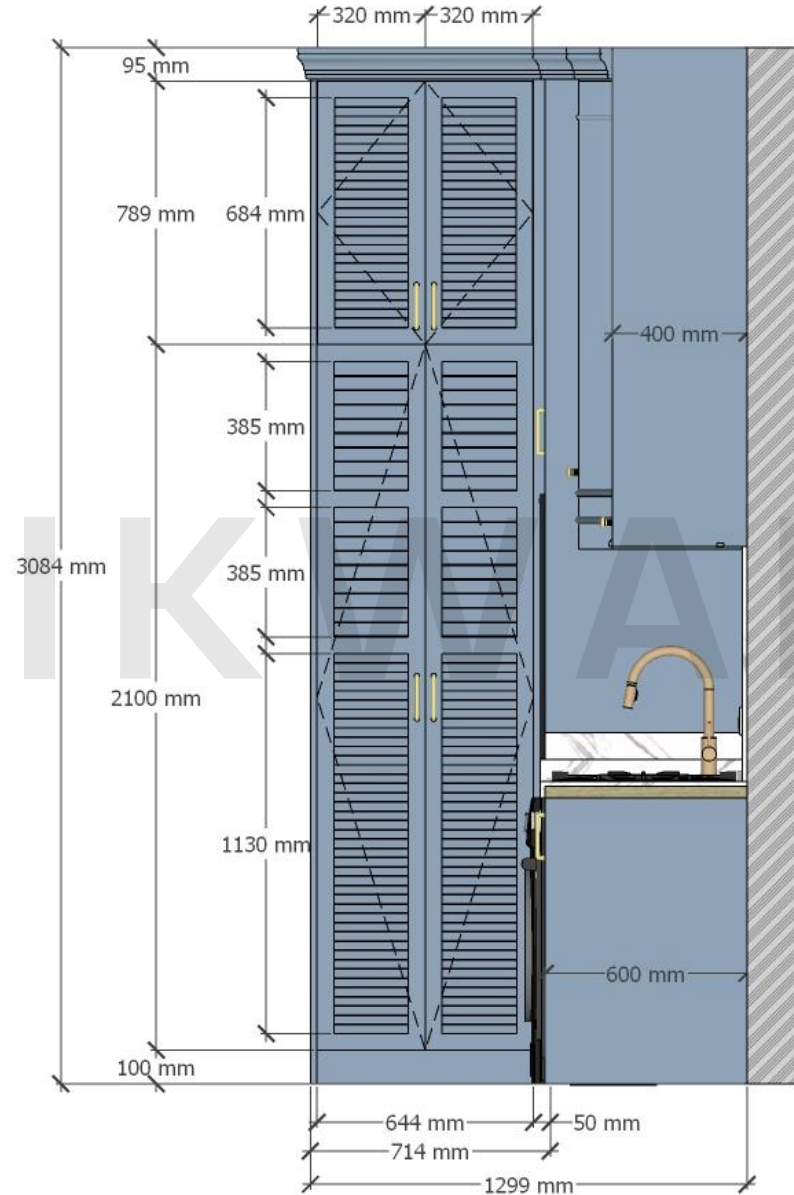

E2: ELEVATION
KITCHEN CABINET

Notes:

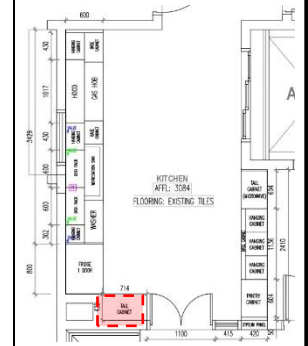


Project:
CASABAYU,
CYBERSOUTH

Title:
DETAIL DWG.
KITCHEN CABINET


Drawn by	CW
Checked by	AFA
Scale	-
DWG	ID-04-18



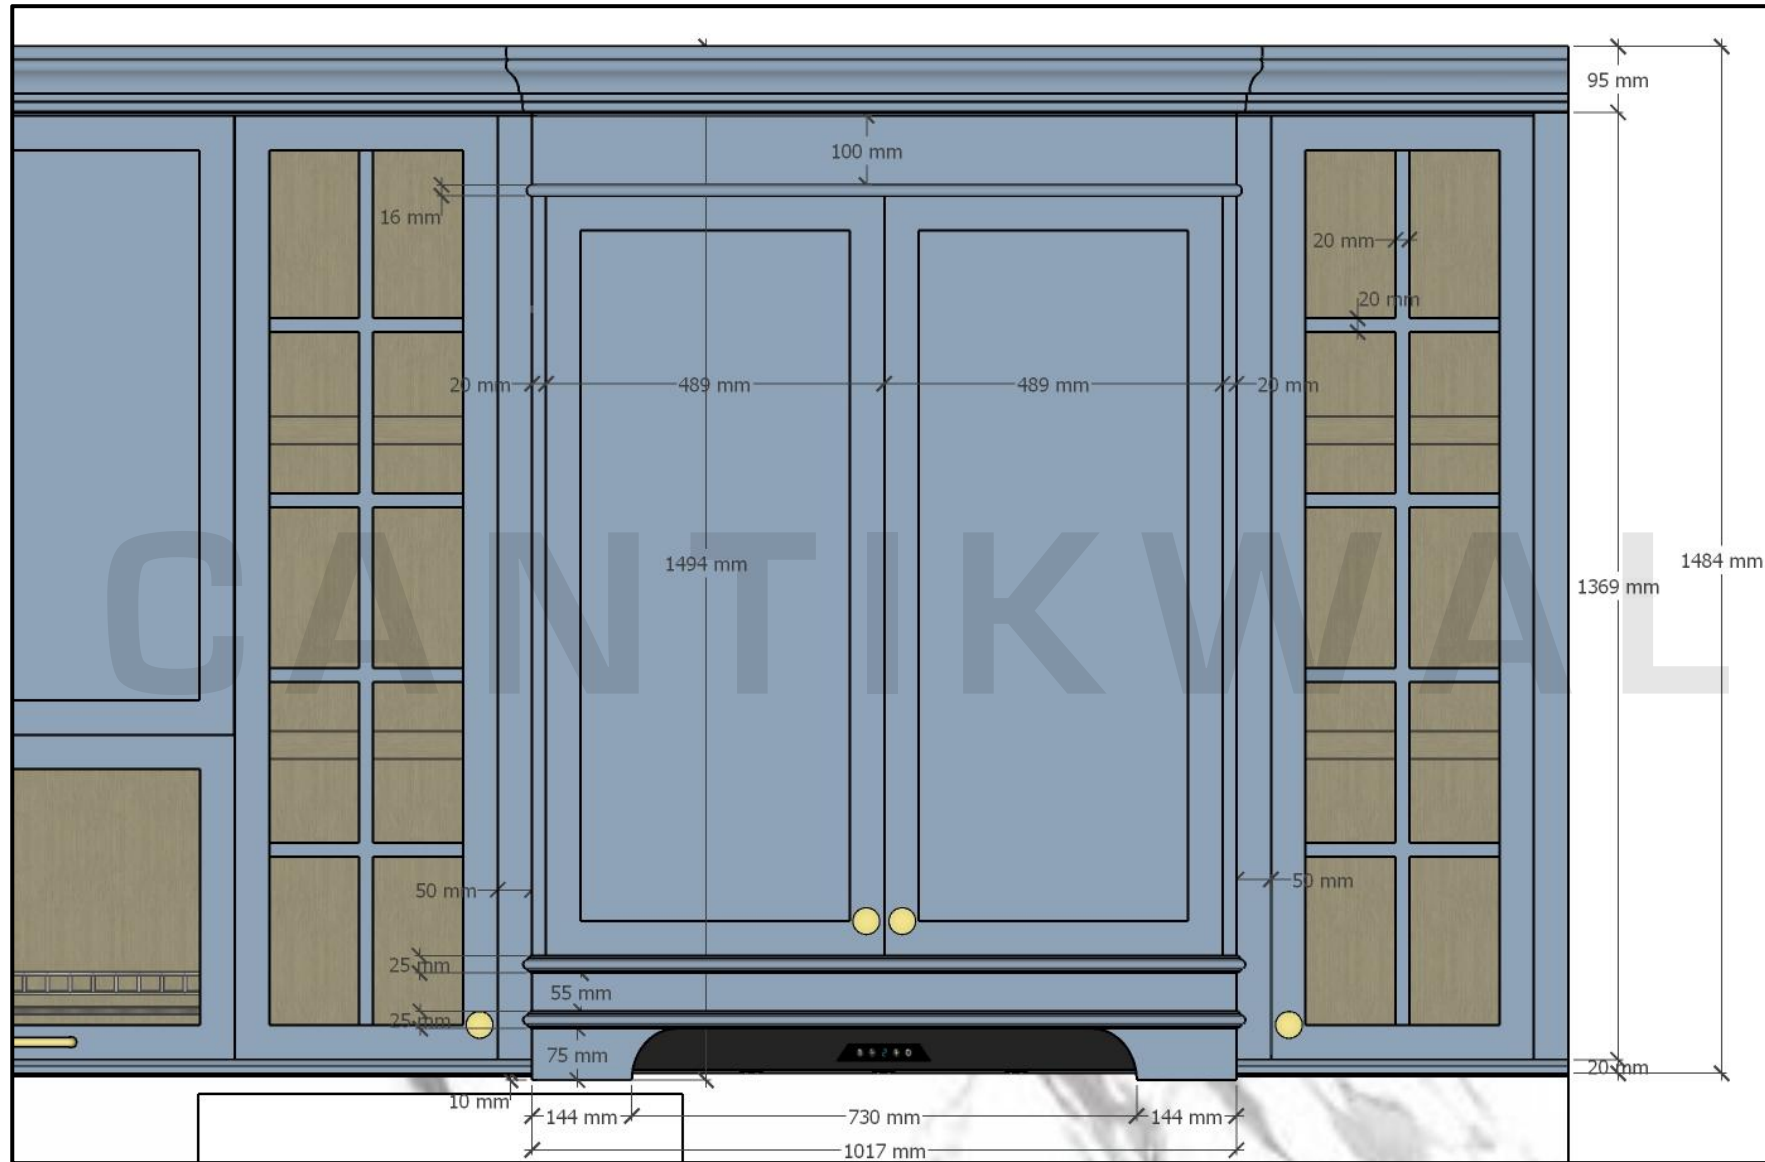

CLOSE UP KITCHEN HOOD
 KITCHEN CABINET

Notes:

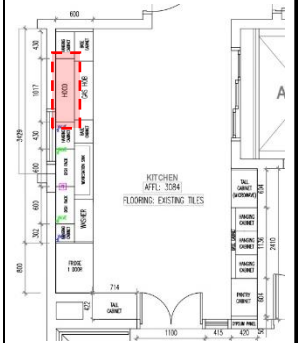


Project:
 CASABAYU,
 CYBERSOUTH


Title:
 DETAIL DWG.
 KITCHEN CABINET

Drawn by	CW
Checked by	AFA
Scale	-
DWG	ID-04-19



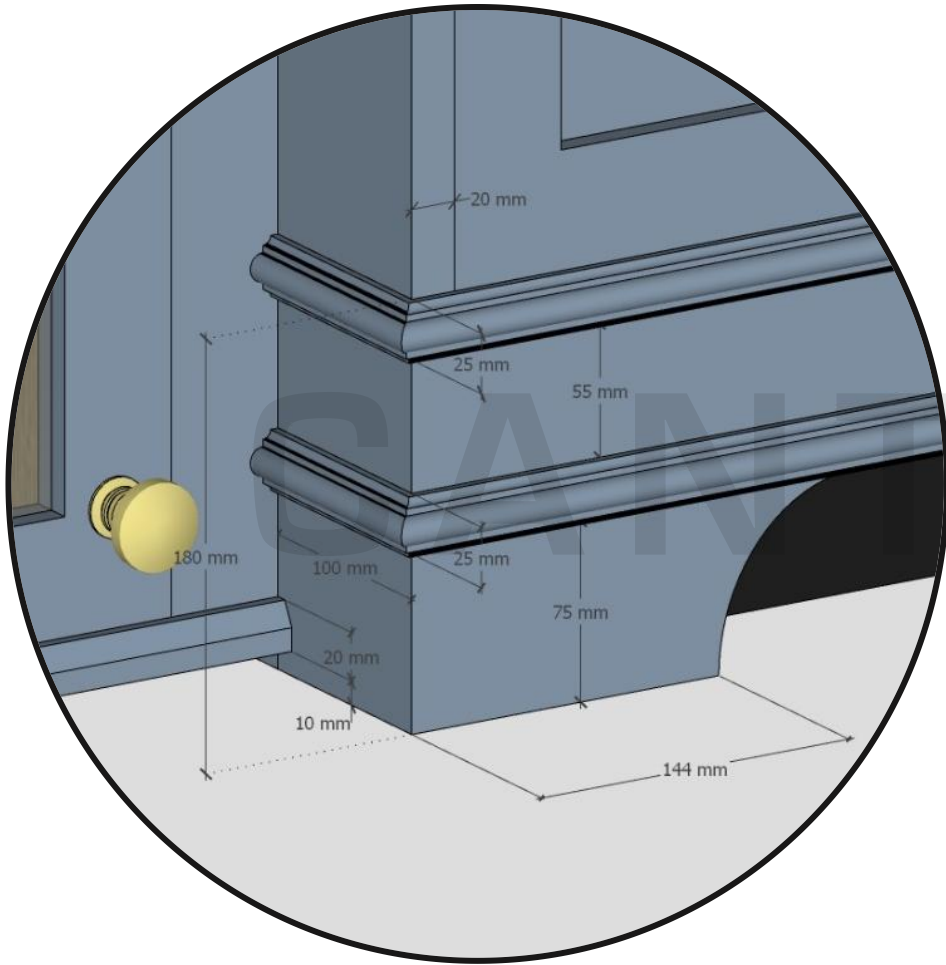


DETAIL CLOSE UP
HOOD KITCHEN DETAIL

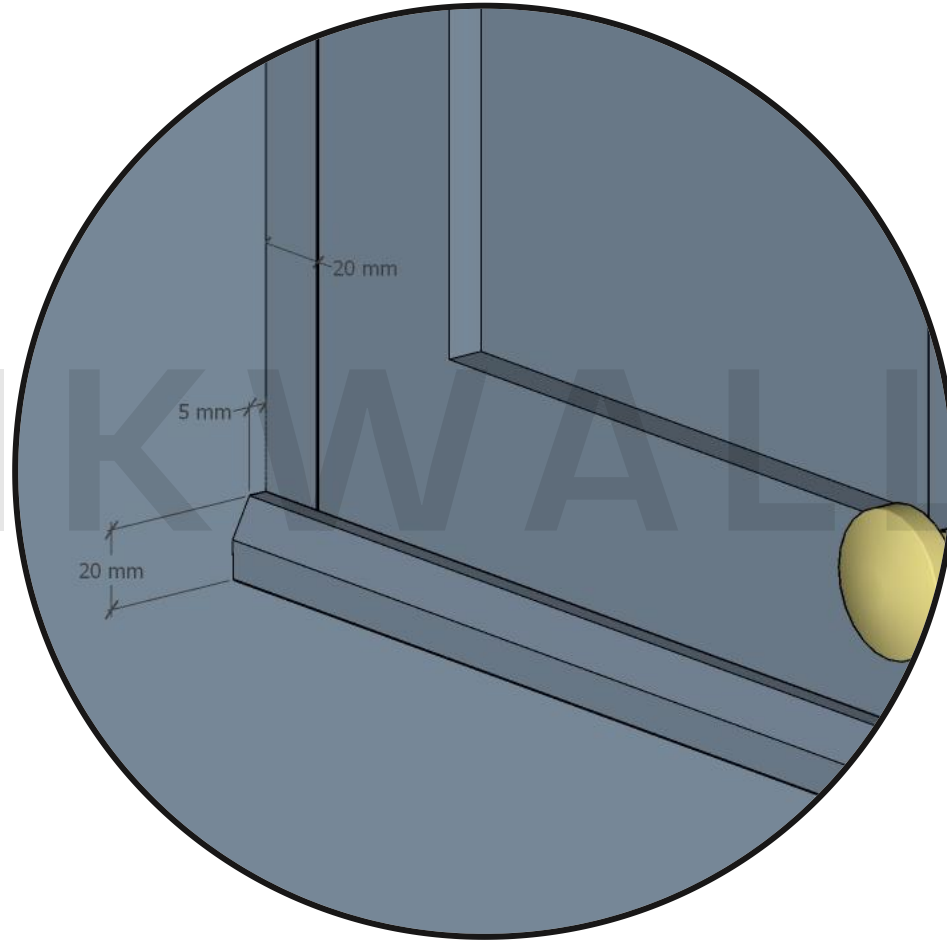

DETAIL CLOSE UP
BOTTOM CROWN HANGING CABINET

Notes:

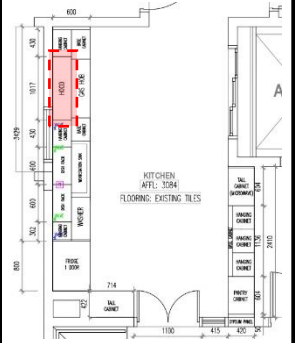


Project:
CASABAYU,
CYBERSOUTH


Title:
DETAIL DWG.
KITCHEN CABINET

Drawn by	CW
Checked by	AFA
Scale	-
DWG	ID-04-20



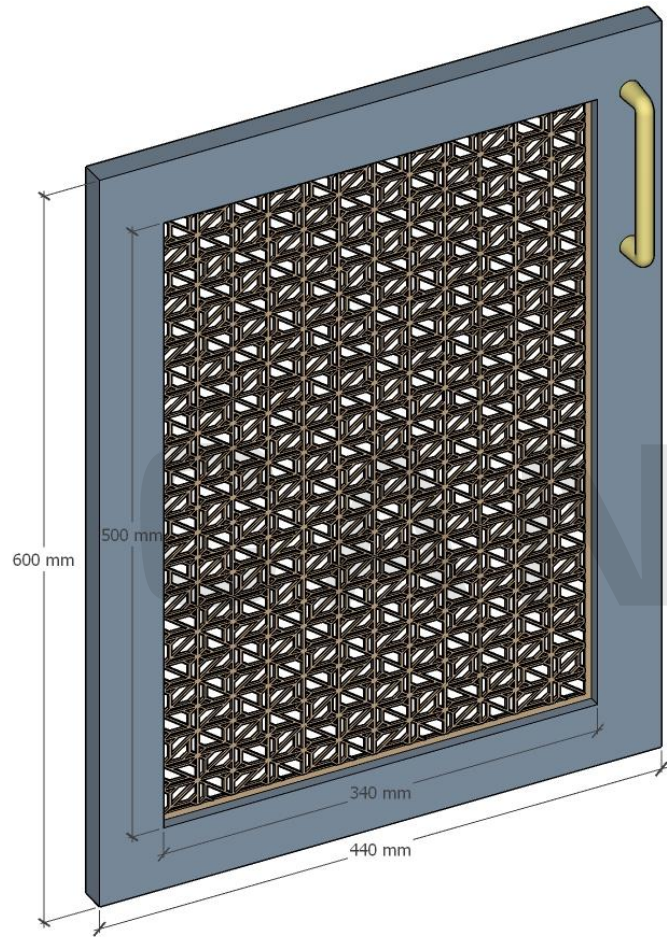


DETAIL CLOSE UP
UNDER SINK DOOR

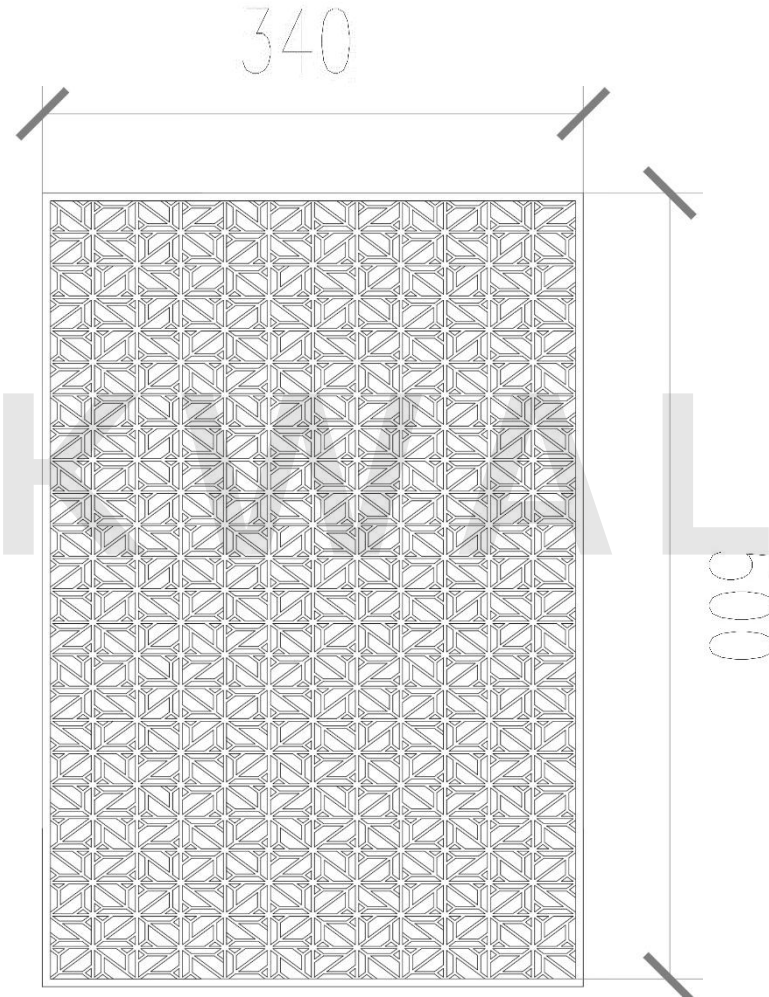

DETAIL CLOSE UP
METAL MESH

Notes:

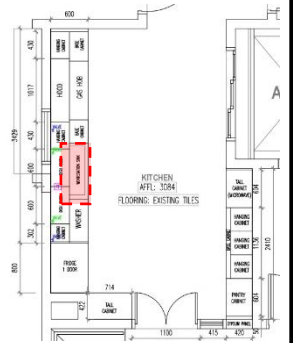


Project:
CASABAYU,
CYBERSOUTH

Title:
DETAIL DWG.
KITCHEN CABINET


Drawn by	CW
Checked by	AFA
Scale	-
DWG	ID-04-21



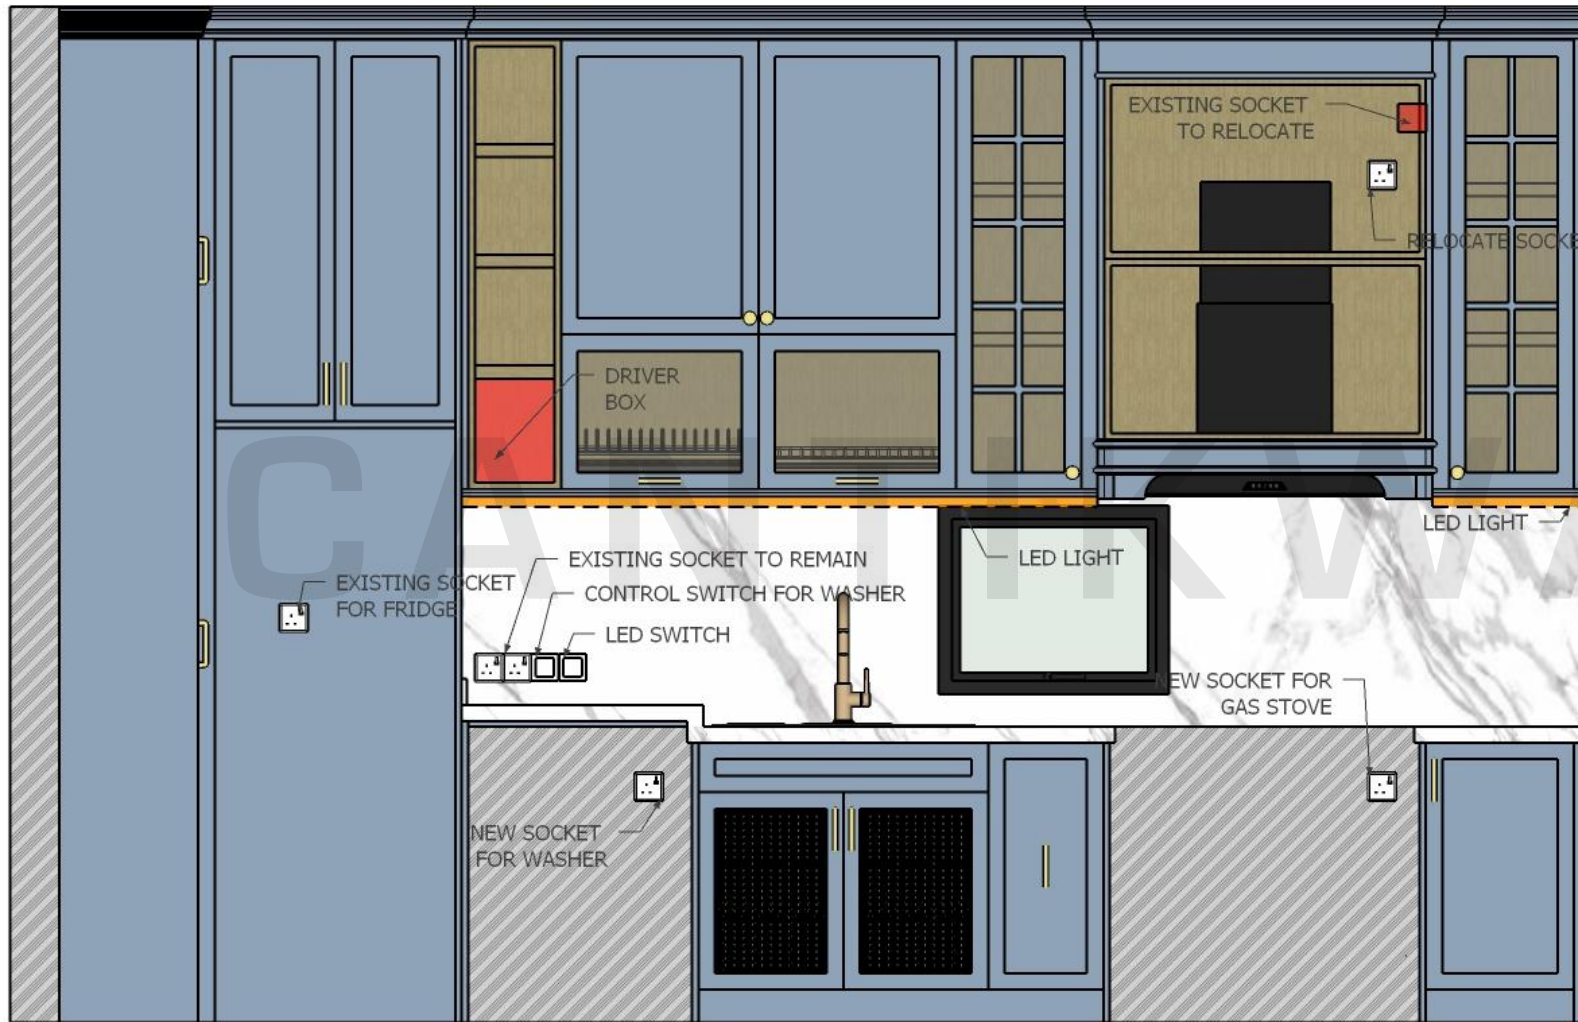

ELECTRICAL DETAIL
SOCKET & SWITCH POSITION

Notes:

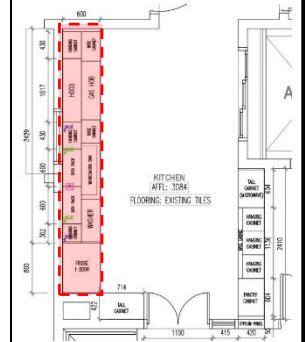


Project:
CASABAYU,
CYBERSOUTH


Title:
DETAIL DWG.
KITCHEN CABINET

Drawn by	CW
Checked by	AFA
Scale	-
DWG	ID-04-22



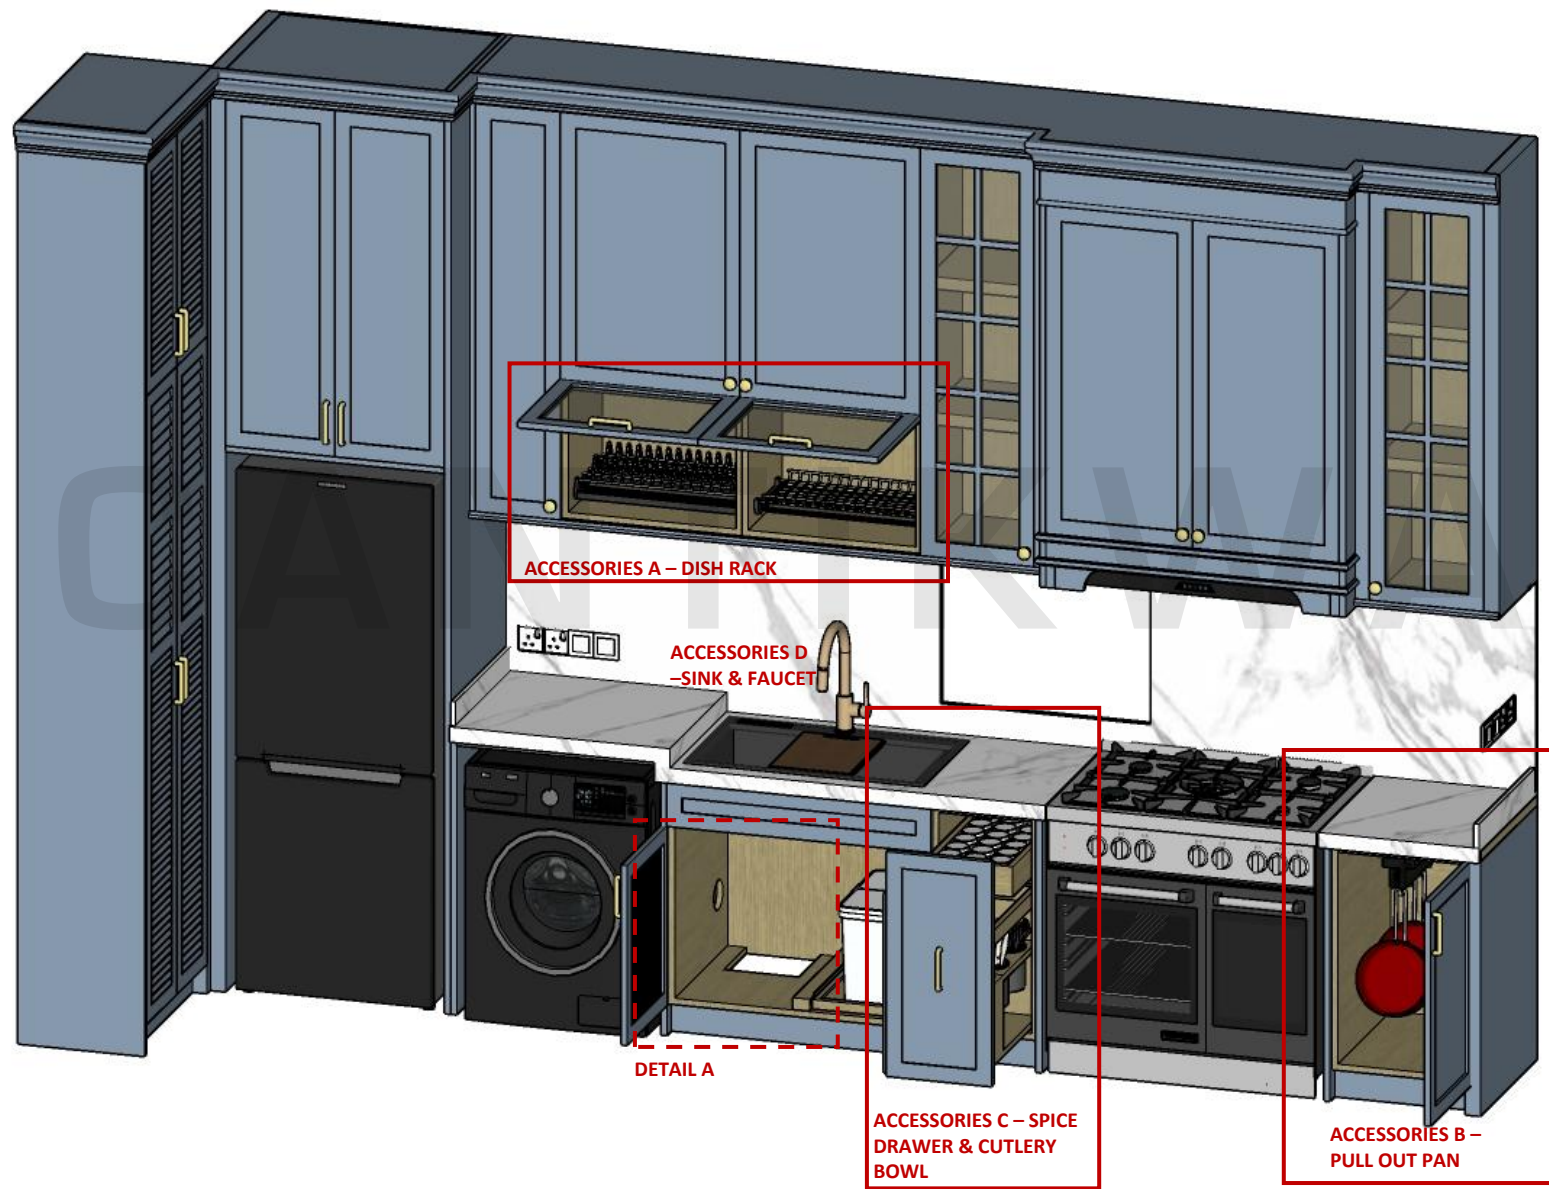

Notes:

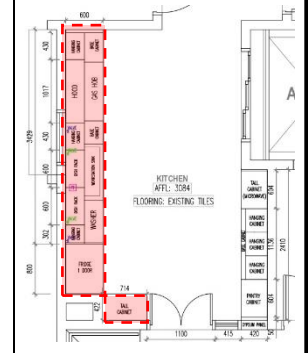


Project:
CASABAYU,
CYBERSOUTH

Title:
DETAIL DWG.
KITCHEN CABINET


Drawn by	CW
Checked by	AFA
Scale	-
DWG	ID-04-23



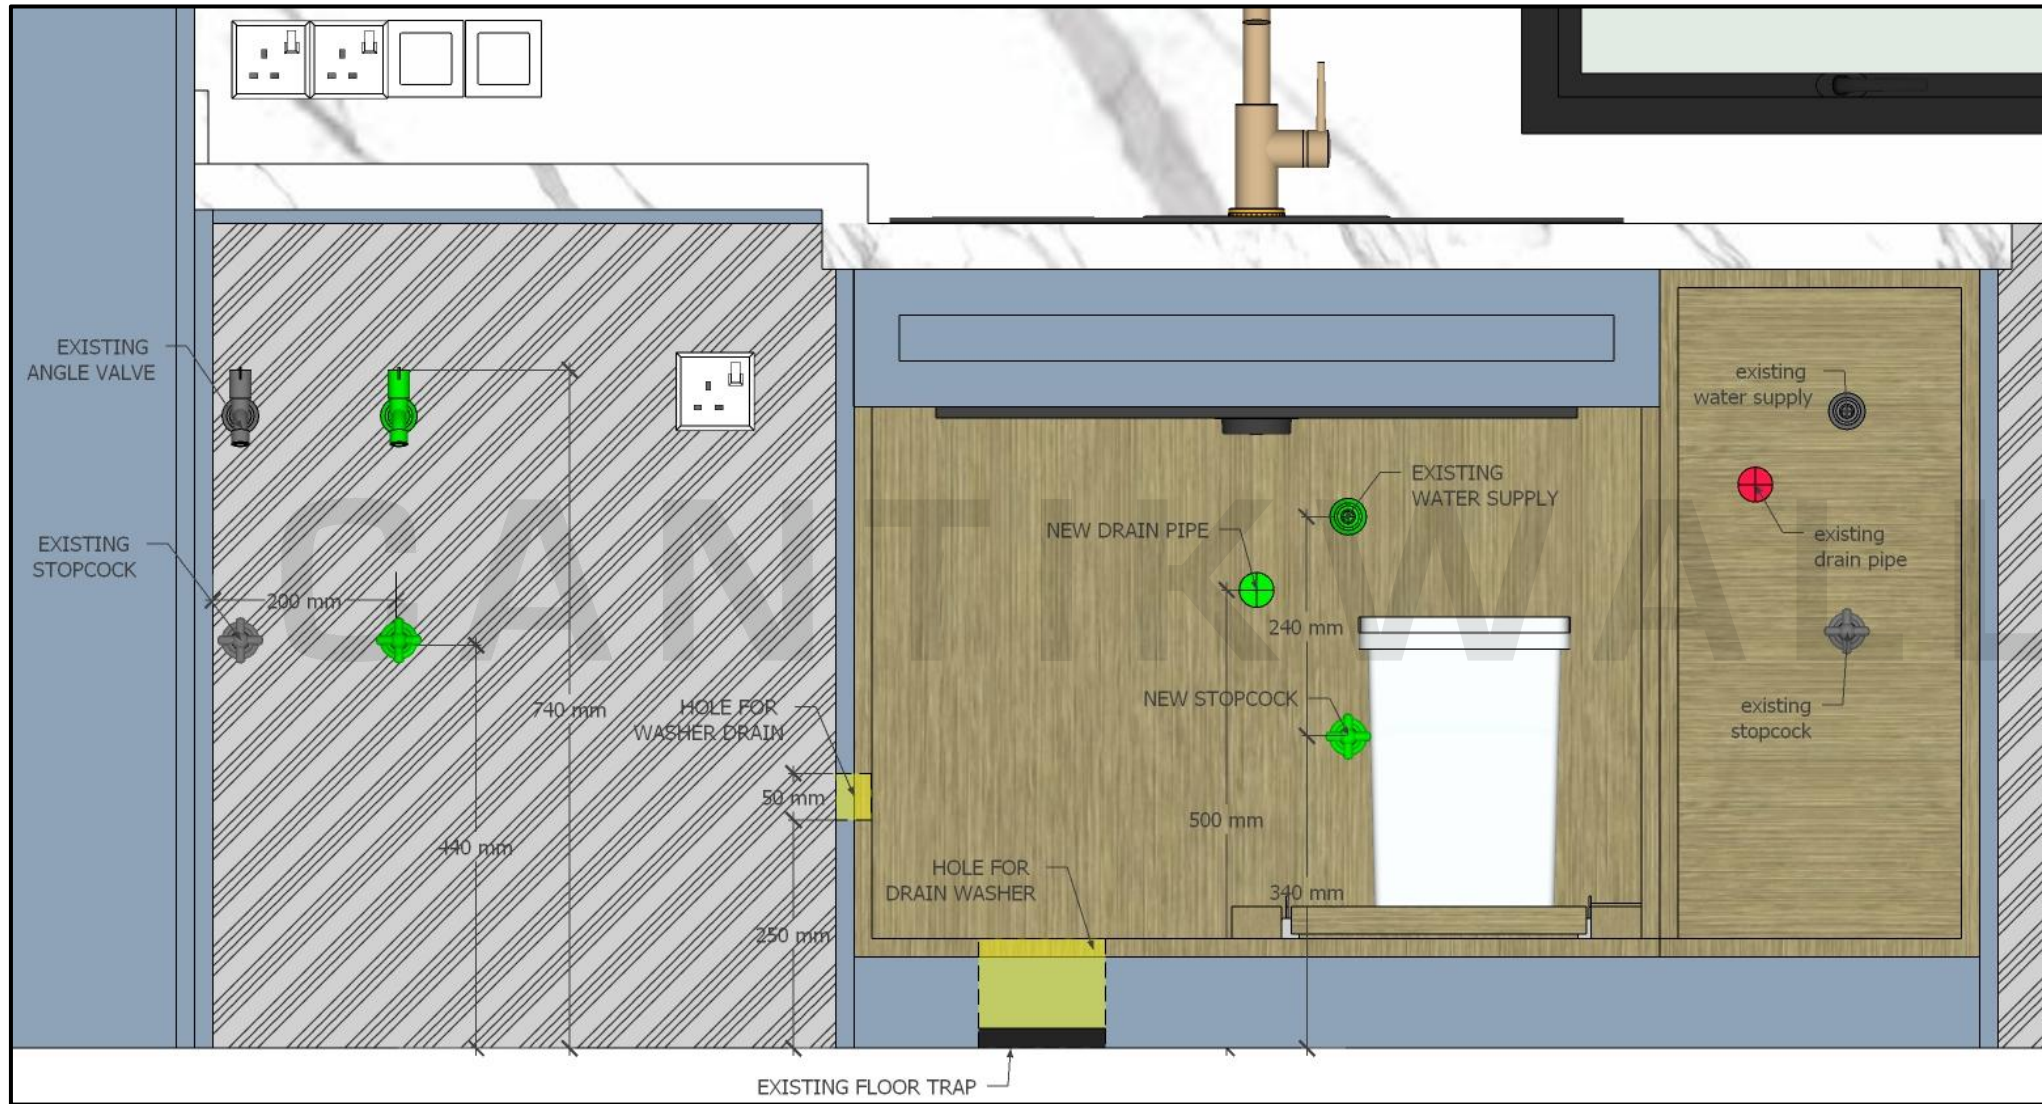

DETAIL A
WATER SUPPLY & DRAIN SUPPLY

Notes:

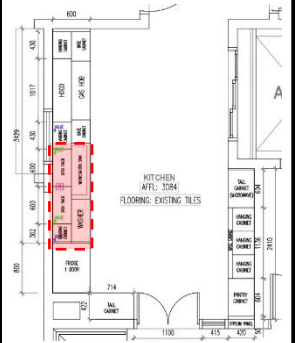

Project:
CASABAYU,
CYBERSOUTH


Title:
DETAIL DWG.
KITCHEN CABINET

Drawn by	CW
Checked by	AFA
Scale	-
DWG	ID-04-24






DETAIL A
UNDER SINK CABINET

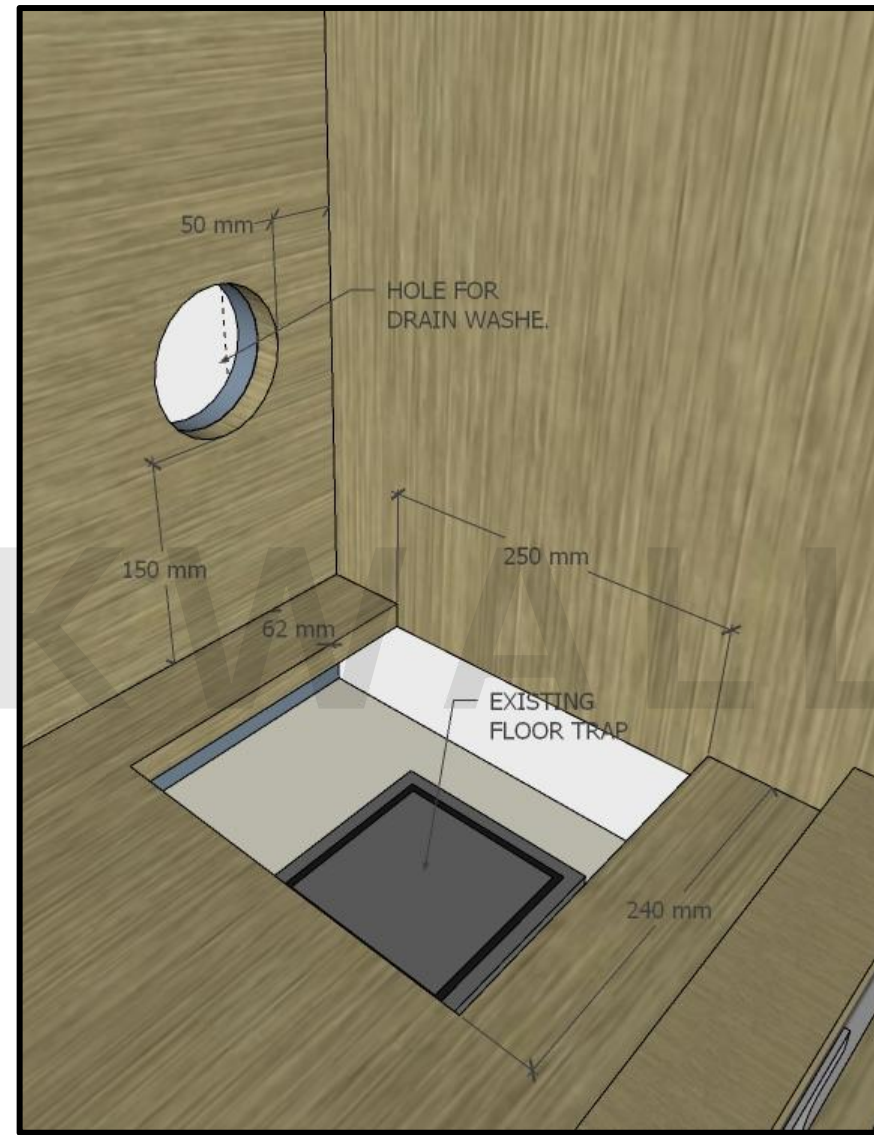

DETAIL CLOSE UP
WASHER – DRAIN ROUTE

Notes:

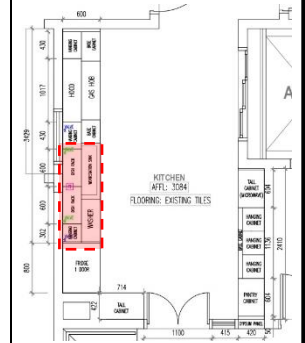


Project:
CASABAYU,
CYBERSOUTH

Title:
DETAIL DWG.
KITCHEN CABINET

Drawn by	CW
Checked by	AFA
Scale	-
DWG	ID-04-25



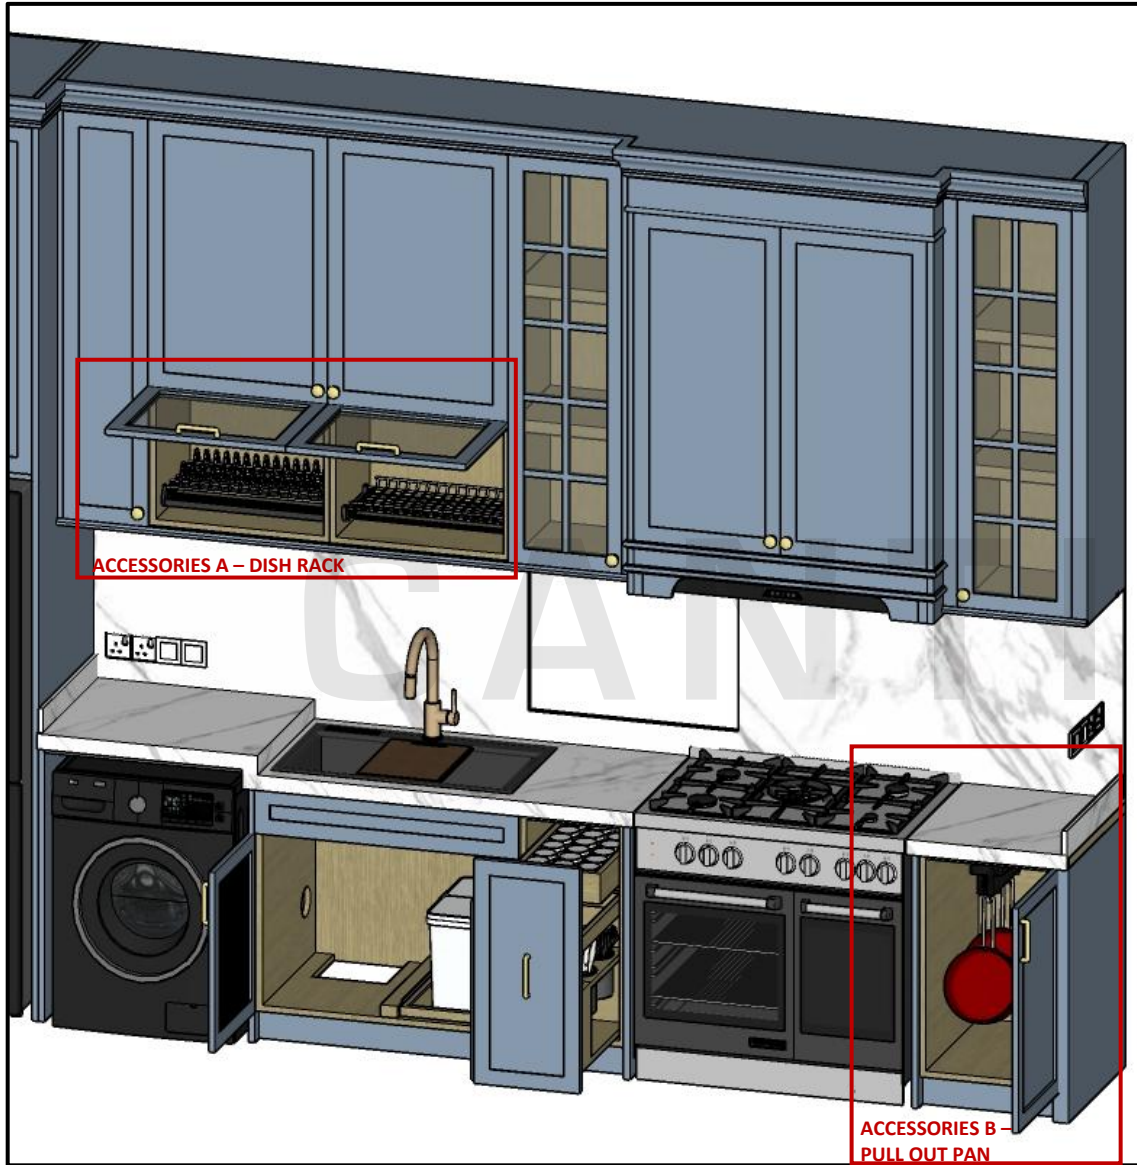

ACCESSORIES A – DISH RACK


ACCESSORIES B – PULL OUT PAN

ACCESSORIES A & B
DISH RACK & PULL OUT PAN




Description	Code	Size (W*D*H) mm	Cabinet Size (T)	Material	Finish
W9600	IF-W9600-CN	565*280*65	600mm	Stainless Steel	Nickel

ACCESSORIES A
DISH RACK

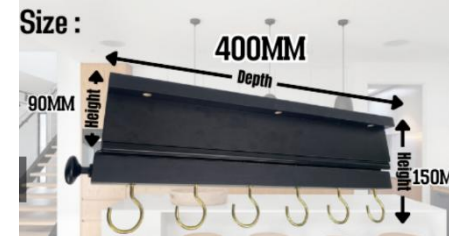

ACCESSORIES B
PULL OUT PAN

Notes:

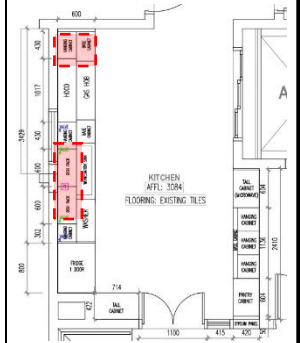

Project:
CASABAYU,
CYBERSOUTH

Title:
DETAIL DWG.
KITCHEN CABINET



Drawn by **CW**

Checked by **AFA**

Scale -

DWG ID-04-26



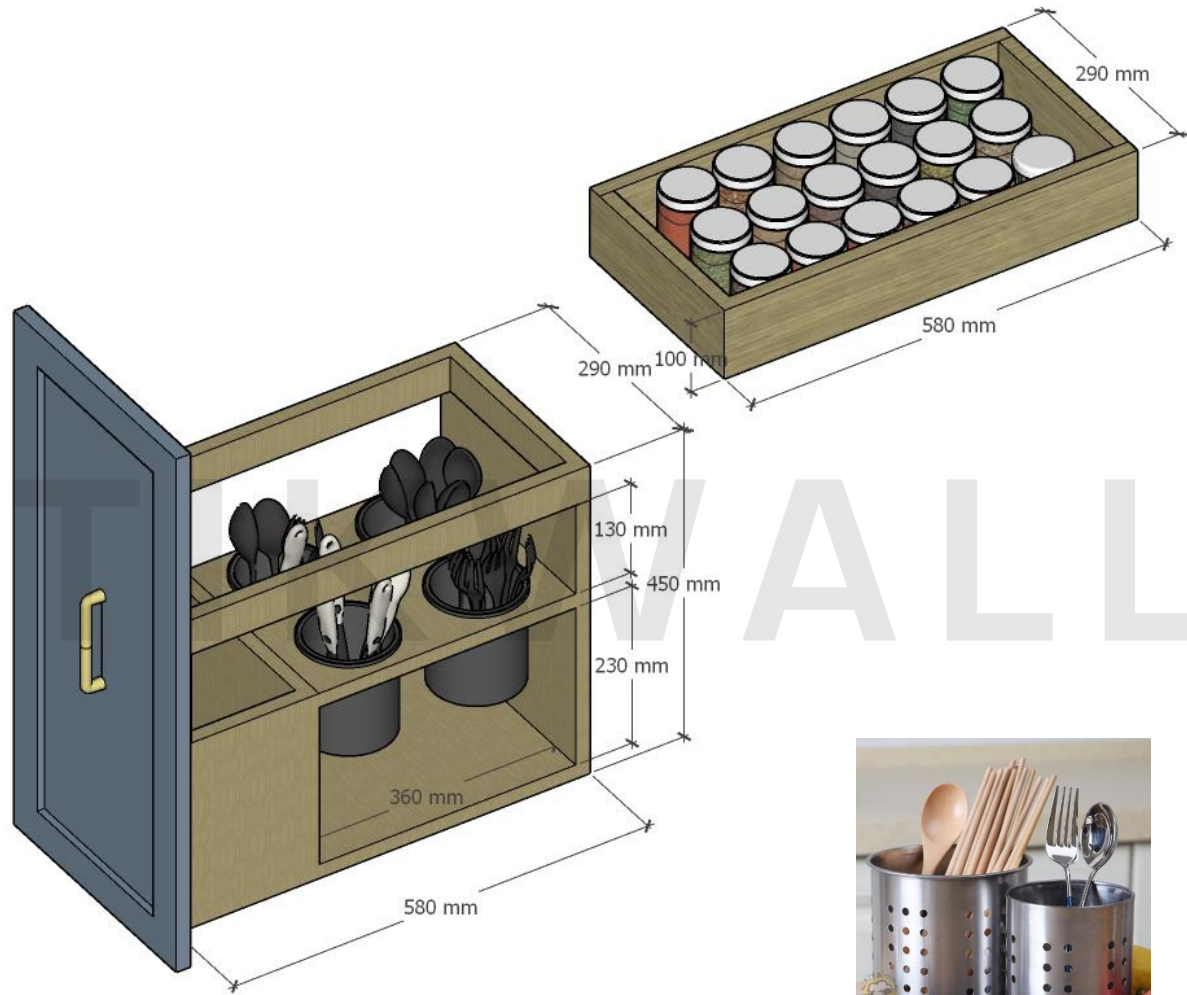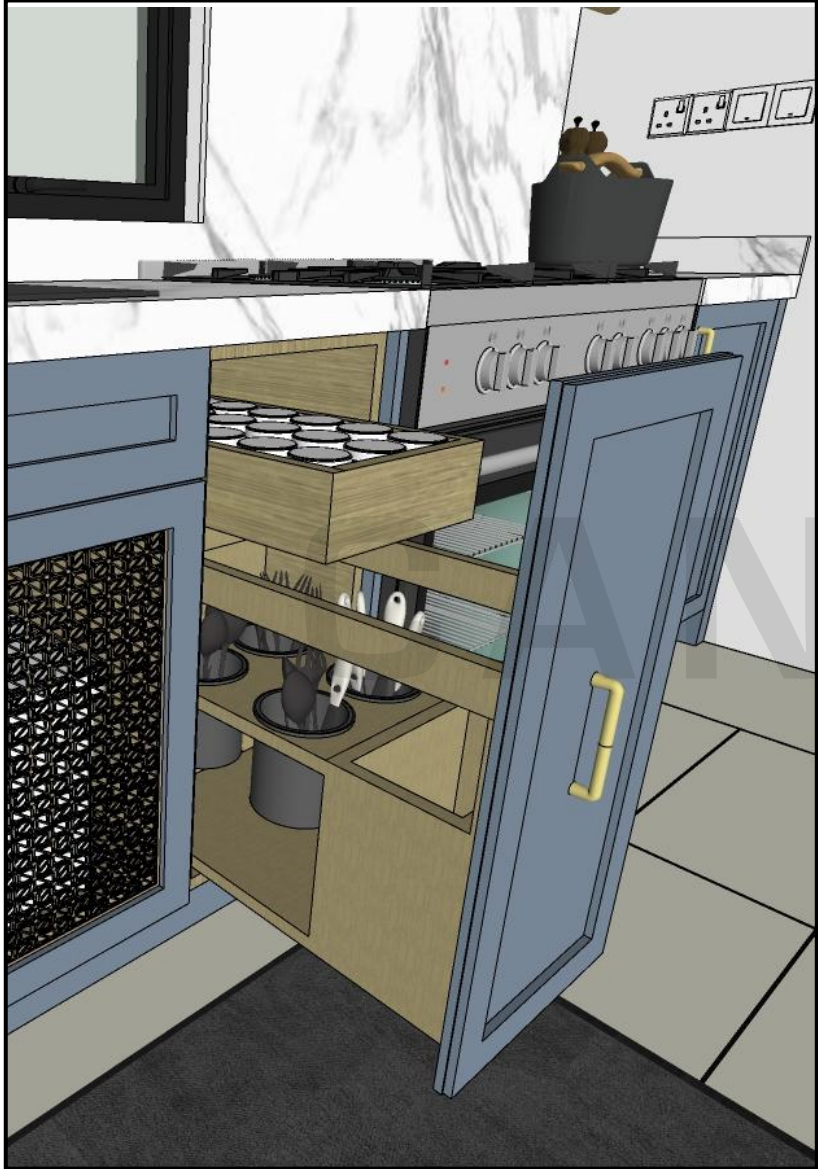


ACCESSORIES C
SPICE DRAWER & CUTLERY BOWL



FREE
DIMENSION
(L X W X H)
12cm * 12cm * 13cm

Notes:

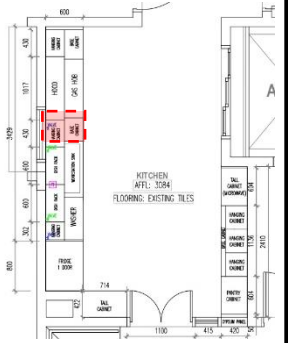

Project:
CASABAYU,
CYBERSOUTH


Title:
DETAIL DWG.
KITCHEN CABINET

Drawn by	CW
Checked by	AFA
Scale	-
DWG	ID-04-27





Notes:

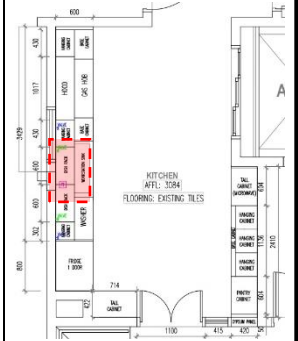

Project:
CASABAYU,
CYBERSOUTH

Title:
DETAIL DWG.
KITCHEN CABINET

Drawn by **CW**

Checked by **AFA**

Scale -

DWG ID-04-28



7546 HONEYCOMB SINK:

Material: 304 Stainless steel

Finishing: Honeycomb (anti scratches)

Overall : 750mm x 460mm

Bowl : 685mm x 370mm

Depth : 230mm

Thickness : 1.2mm

Unit: cm & inch




ACCESSORIES D
SINK & FAUCET DETAIL



SUGGESTED FRIDGE BRAND

ELECTROLUX
335L ULTIMATETASTE 300 BOTTOM

PRODUCT DIMENSION
598MM X 647MM X 1756MM
(W) X (D) X (H)

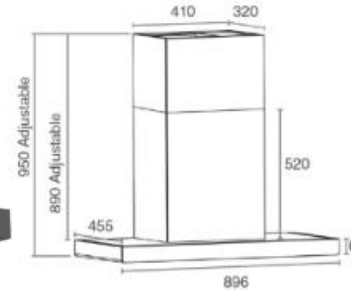

SUGGESTED HOOD BRAND

RUBINE
RCH-MONZA X-BL

PRODUCT DIMENSION
896MM X 455MM X 950MM
(ADJUSTABLE HEIGHT)
(W) X (L) X (H)


Notes:



SUGGESTED WASHER BRAND

LG FRONT LOAD
11KG/7KG (FV-14113H3BA)

PRODUCT DIMENSION
850MM X 600MM X
565MM
(H) X (W) X (D)

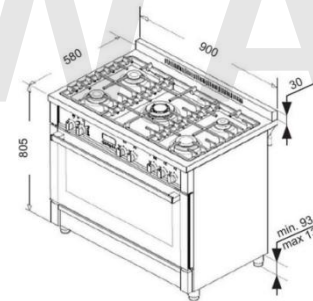

LKRC-9250G

SUGGESTED GAS STOVE BRAND

LEBENSSTIL KOLLEKTION
LKRC-9250G

PRODUCT DIMENSION
900MM X 580MM X 898-935MM
(ADJUSTABLE HEIGHT)
(W) X (D) X (H)

Project:
CASABAYU,
CYBERSOUTH

Title:
**ELECTRICAL
APPLIANCES**
KITCHEN CABINET

Drawn by **CW**

Checked by **AFA**

Scale -

DWG ID-04-29

ELECTRICAL APPLIANCES
KITCHEN CABINET



MATERIAL SELECTION

COFFEE STATION




CABINET SPRAY PAINT
DULUX 90BG 38/185






INTERNAL PVC
PRELUDE 9111



COMPRESS MARBLE
CASERO STONE
CM3DG18

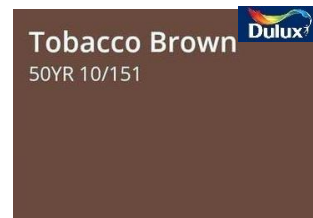


REEDED SPRAY PAINT
50YR 10/151

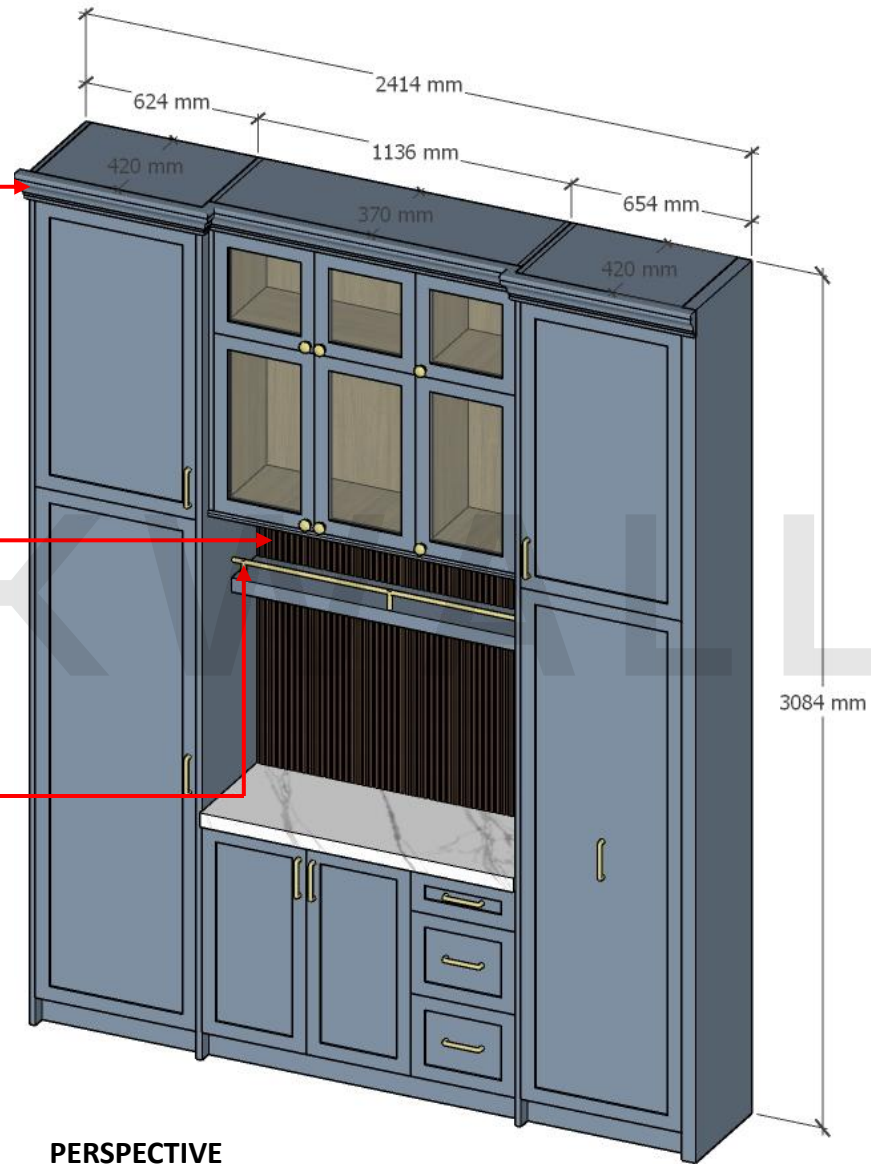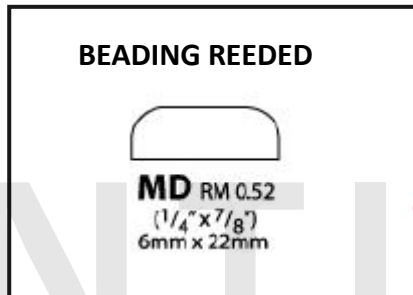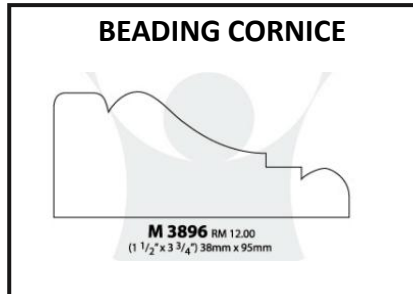

PERSPECTIVE
COFFEE STATION

Notes:

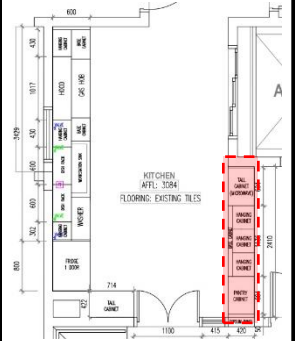


Project:
CASABAYU,
CYBERSOUTH

Title:
DETAIL DWG.
COFFEE STATION

Drawn by	CW
Checked by	AFA
Scale	-
DWG	ID-04-30



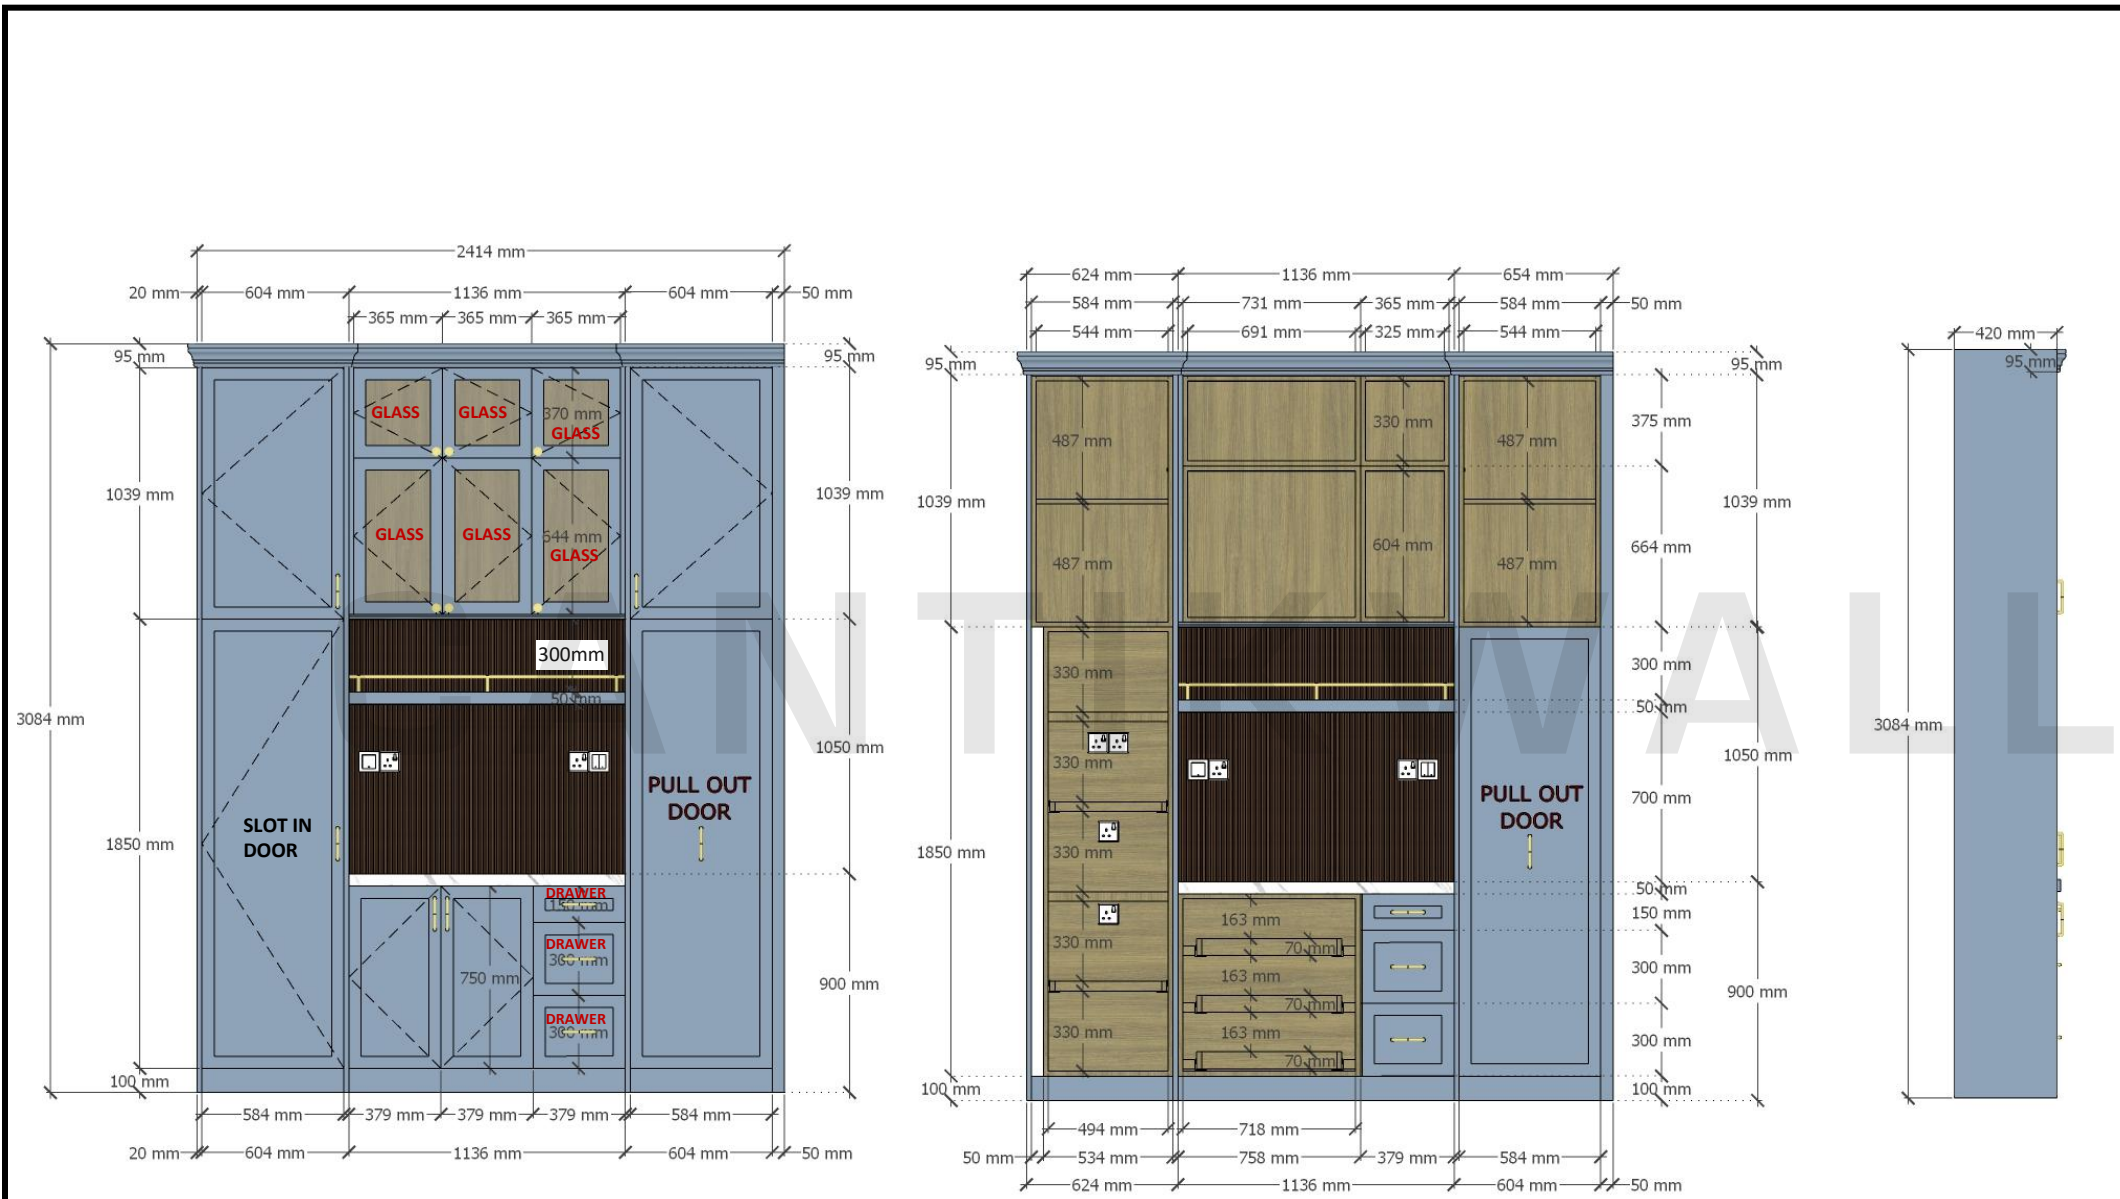

FRONT VIEW
COFFEE STATION

INTERNAL VIEW
COFFEE STATION

SIDE VIEW
COFFEE STATION

Notes:



SUGGESTED MICROWAVE BRAND
PENSONIC
20L MICROWAVE OVEN PEN-
PMW2005
PRODUCT DIMENSION
356MM X 440 MM X
259MM
(W) X (L) X (H)

Project:
CASABAYU,
CYBERSOUTH

Title:
DETAIL DWG.
COFFEE STATION

Drawn by **CW**

Checked by **AFA**


Scale -

DWG ID-04-31





DETAIL A
PULL OUT DOOR
(TALL PANTRY)

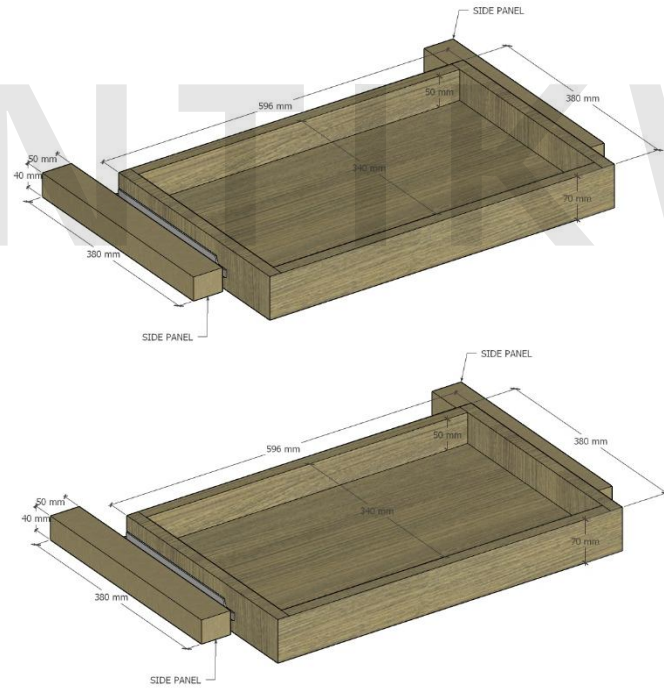


DETAIL B
PULL OUT DRAWER



DETAIL C
SLOT IN DOOR
WITH PULL OUT DRAWER

Notes:

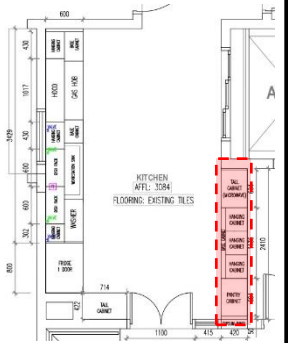

Project:
CASABAYU,
CYBERSOUTH


Title:
DETAIL DWG.
COFFEE STATION

Drawn by	CW
Checked by	AFA
Scale	-
DWG	ID-04-32






REEDED PANEL
COFFEE STATION

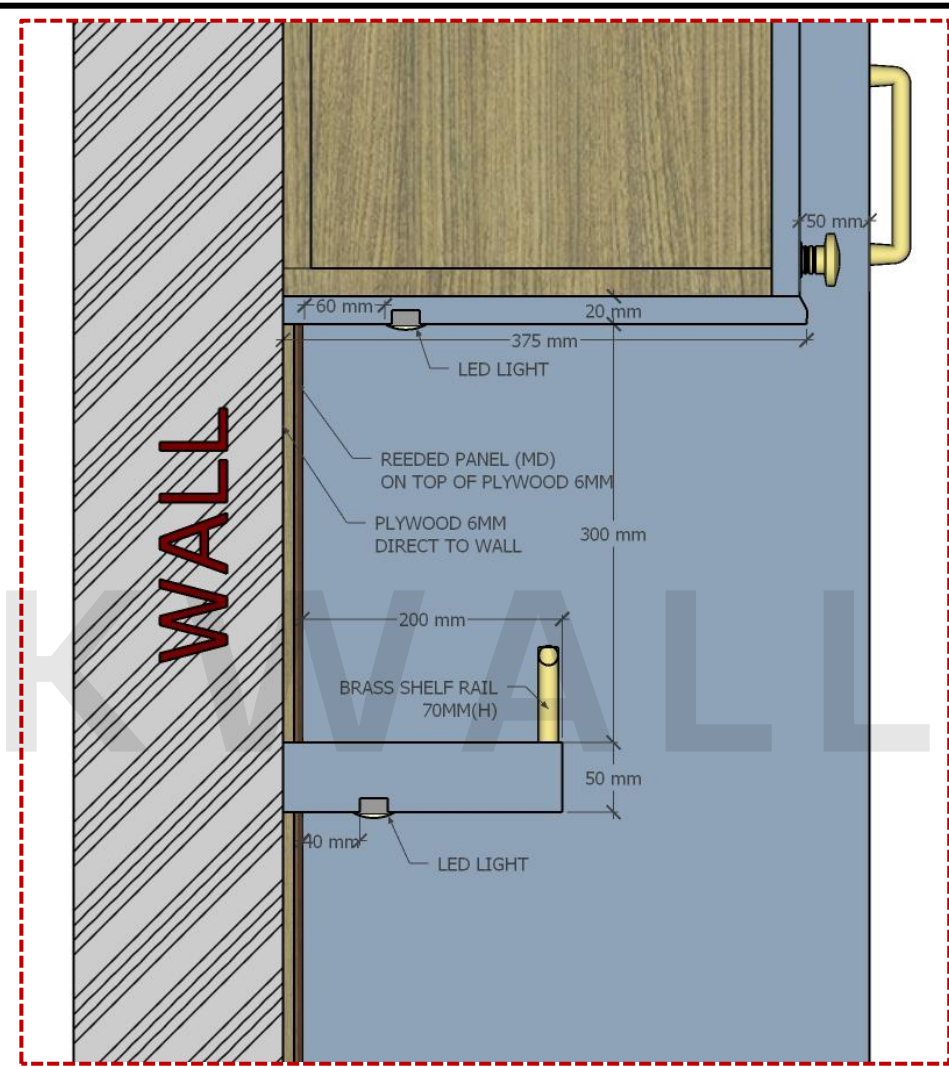

CROSS SECTION REEDED PANEL
COFFEE STATION

Notes:

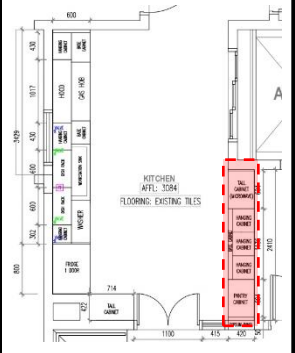


Project:
CASABAYU,
CYBERSOUTH

Title:
DETAIL DWG.
COFFEE STATION

Drawn by	CW
Checked by	AFA
Scale	-
DWG	ID-04-33



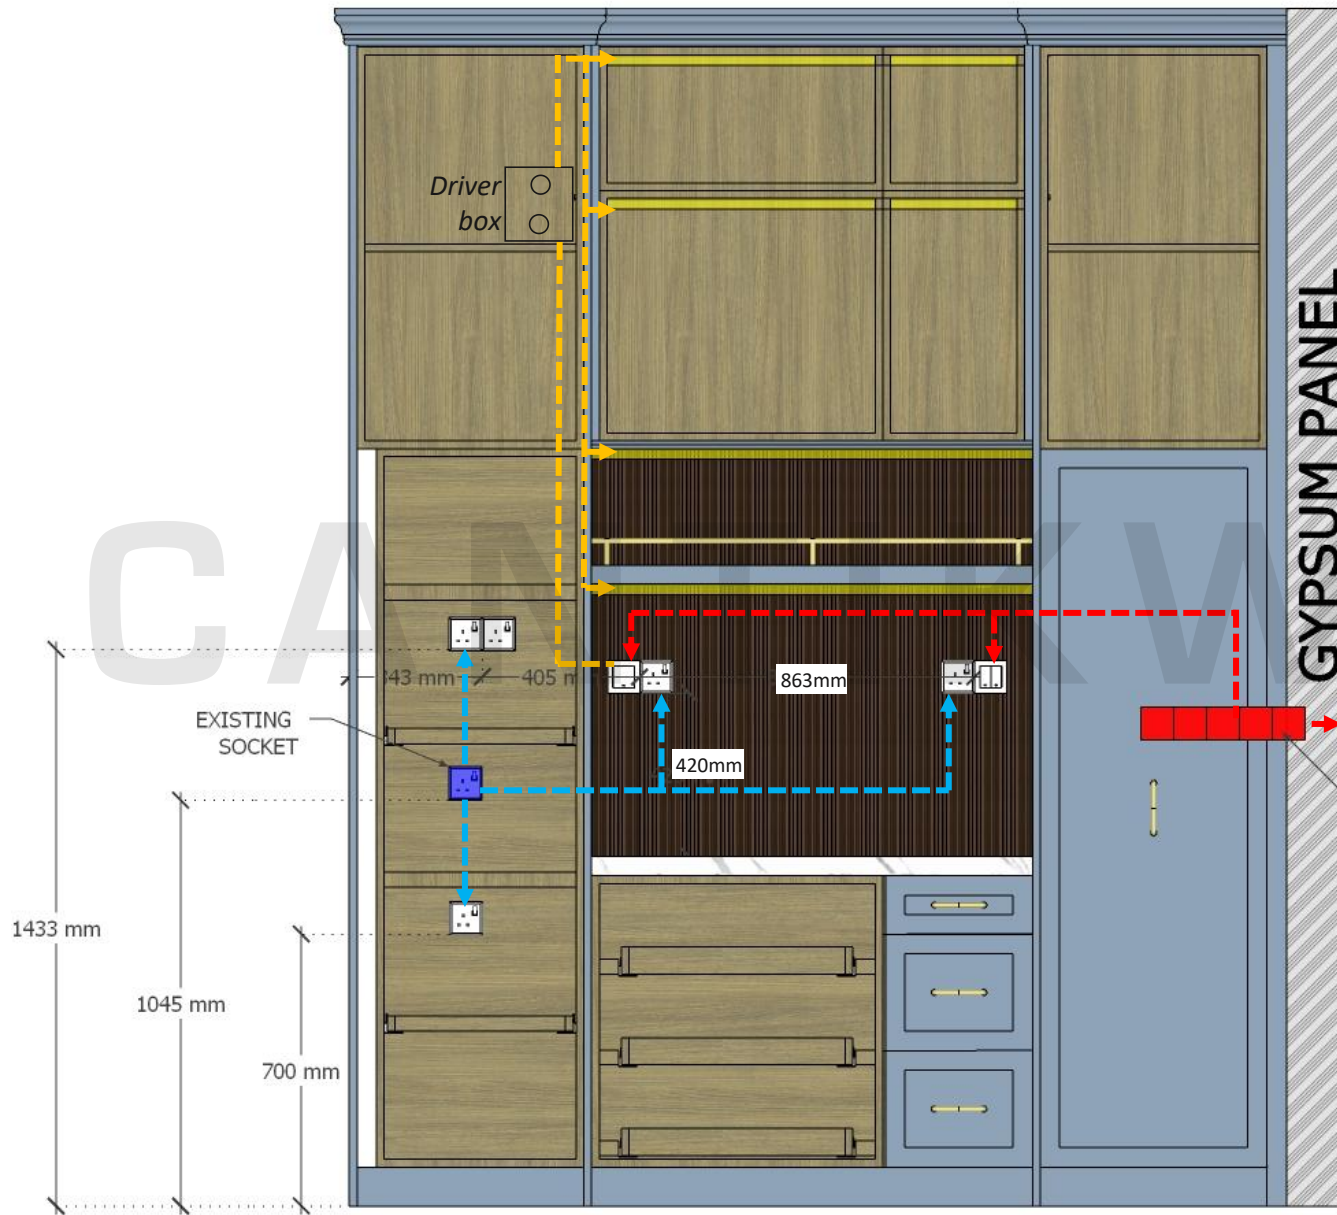

ELECTRICAL ROUTE
COFFEE STATION

LEGEND


- - - Relocate switches route
- - - Looping route
- - - LED route

RELOCATED SWITCHES

EXISTING SWITCHES TO RELOCATE

GYPSUM PANEL

Notes:

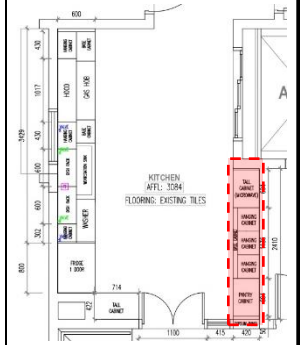


Project:
CASABAYU,
CYBERSOUTH

Title:
ELECTRICAL ROUTE
COFFEE STATION

Drawn by	CW
Checked by	AFA
Scale	-
DWG	ID-04-34



CANTIKWALL

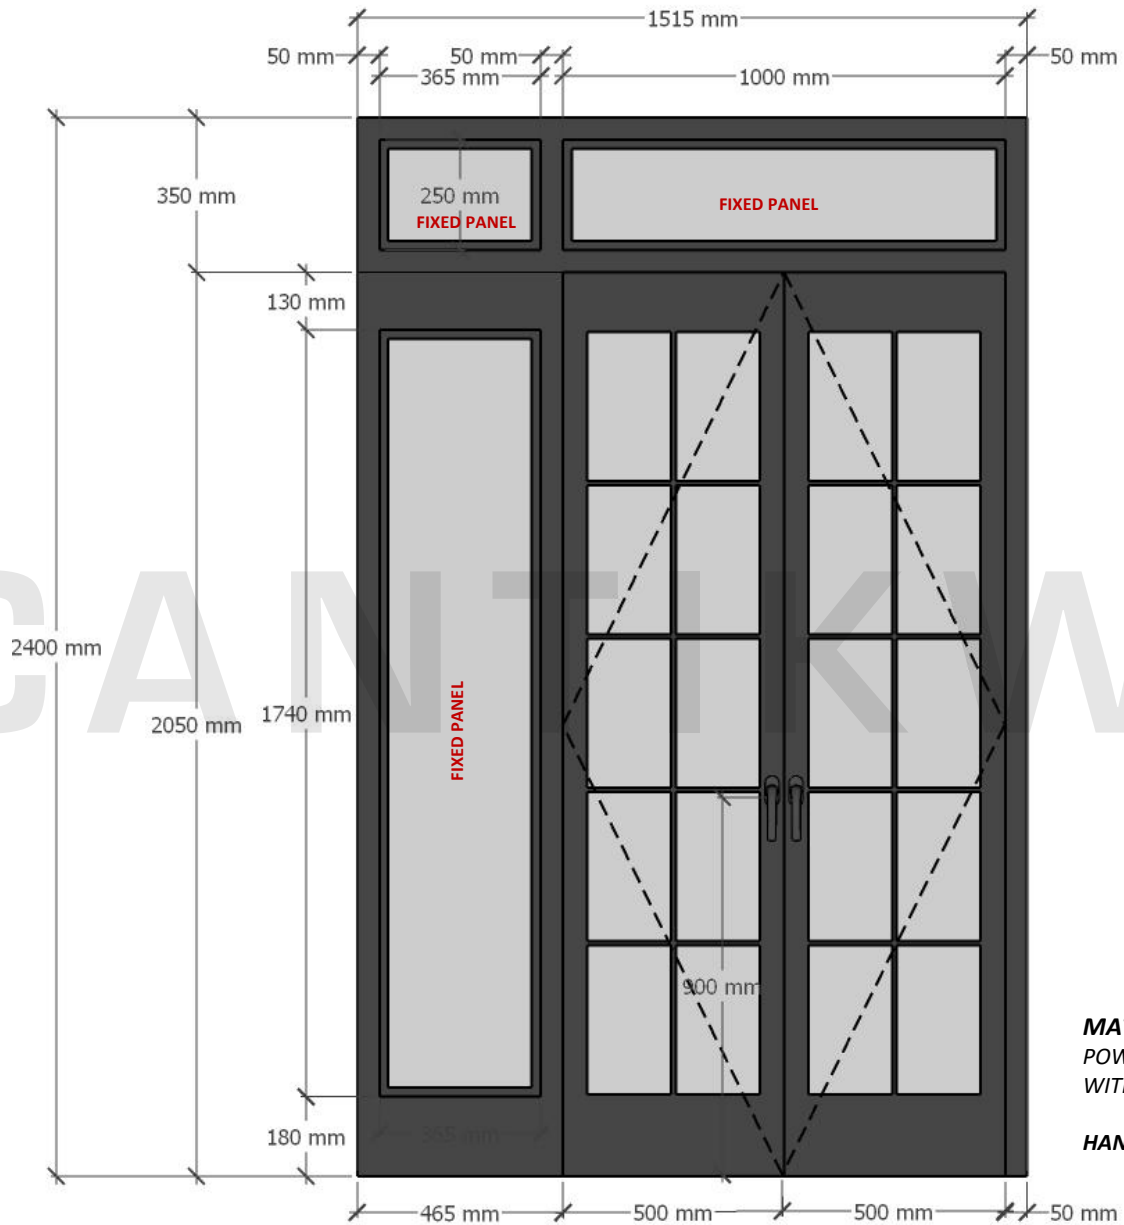


FRENCH DOOR WITH LATTICE
KITCHEN AREA

MATERIAL :
POWDER COATED BLACK
WITH LAMINATED CLEAR GLASS

HANDLE : LEVER HANDLE WITH NO KEY

Notes:

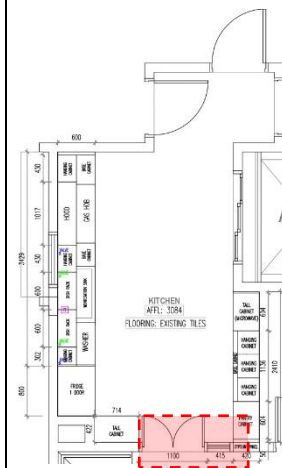

Project:

CASABAYU,
CYBERSOUTH

Title:

FRENCH DOOR
KITCHEN AREA


Drawn by **CW**

Checked by **AFA**

Scale -

DWG ID-04-35



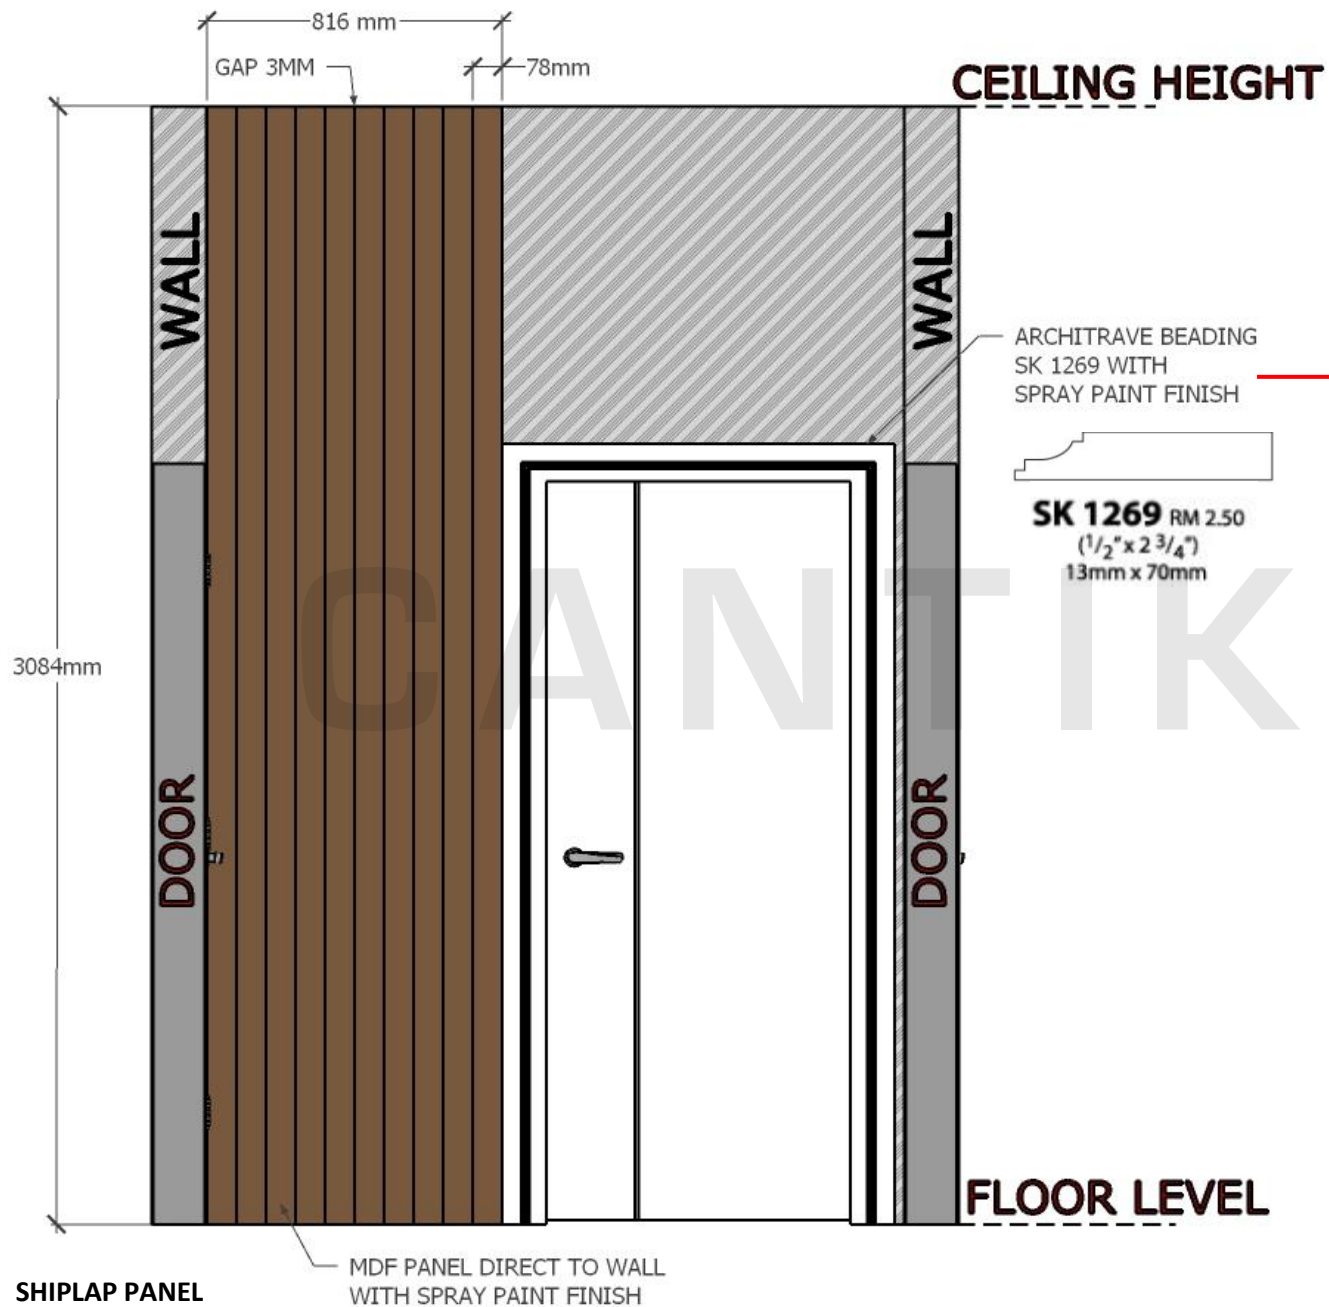


CEILING HEIGHT


ARCHITRAVE BEADING
SK 1269 WITH
SPRAY PAINT FINISH




SK 1269 RM 2.50
(1/2" x 2 3/4")
13mm x 70mm

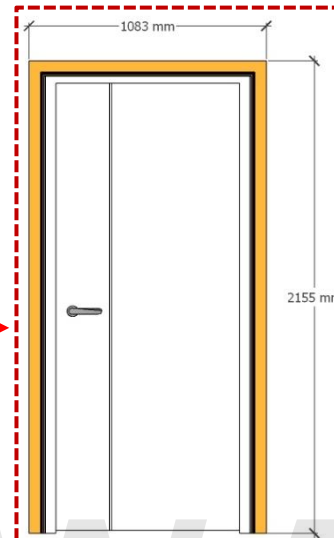

ARCHITRAVE
BEDROOM 2 DOOR

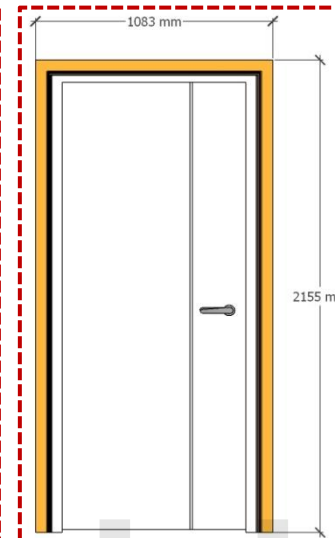

ARCHITRAVE
MASTER BEDROOM DOOR

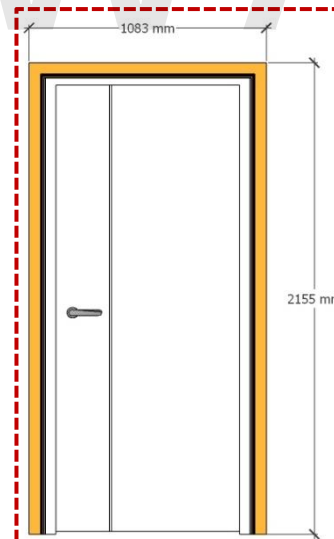

ARCHITRAVE
STOREROOM DOOR




SHIPLAP SPRAY PAINT
50YR 10/151



ARCHITRAVE SPRAY PAINT
BRILLIANT WHITE

Notes:

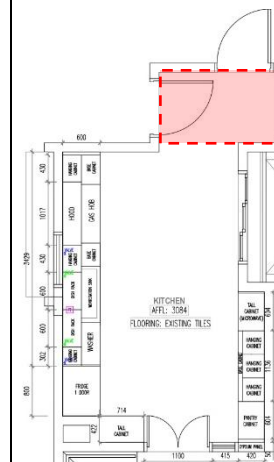

Project:

CASABAYU,
CYBERSOUTH

Title:

SHIPLAP PANEL
KITCHEN AREA

Drawn by

CW

Checked by

AFA


Scale

-

DWG

ID-04-36



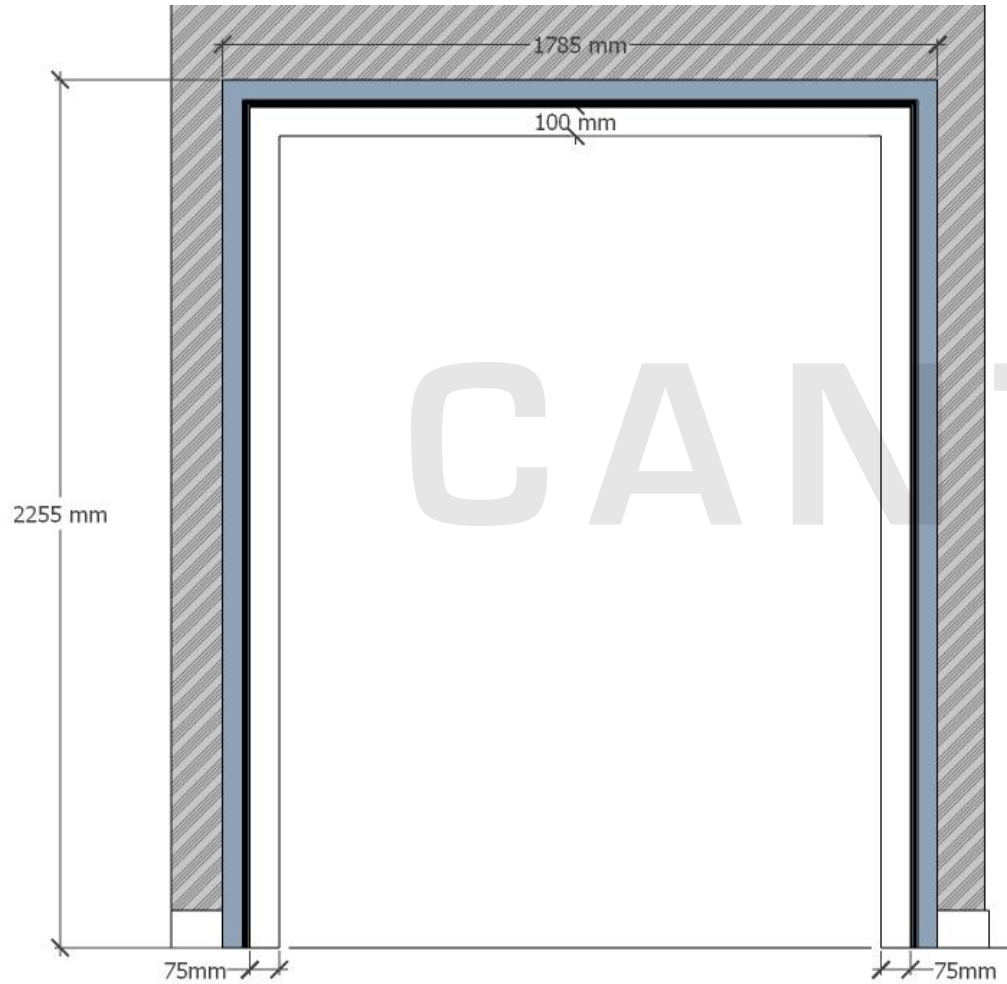


ARCHITRAVE PANEL
KITCHEN AREA

MATERIAL SELECTION

COFFEE STATION



CABINET SPRAY PAINT
DULUX 90BG 38/185

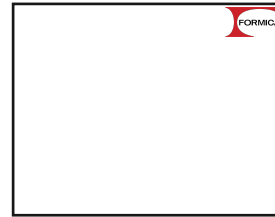


FORMICA LAMINATE
WHITE 949

BEADING ARCHITRAVE




SK 1269 RM 2.50
(1/2" x 2 3/4")
13mm x 70mm

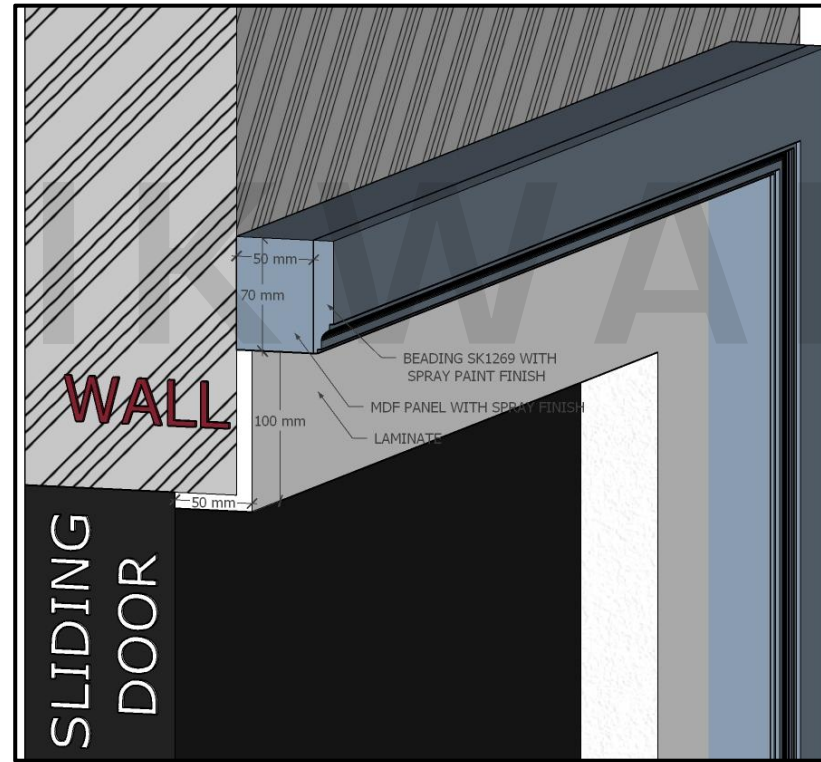

CROSS SECTION ARCHITRAVE PANEL
KITCHEN AREA

Notes:

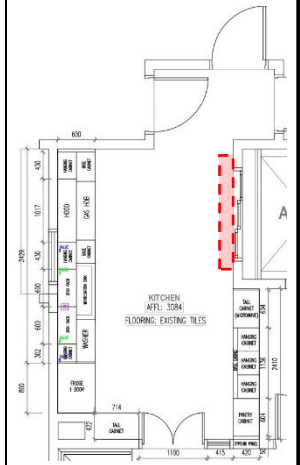

Project:
CASABAYU,
CYBERSOUTH

Title:
ARCHITRAVE PANEL
KITCHEN AREA

Drawn by **CW**

Checked by **AFA**

Scale -

DWG ID-04-37

